


CONCRETE COLUMN SCHEDULE	
NO.	VERTICAL BARS THE LAYOUT
CC1	10" 3-ZON VERT. TYPE -
CC2	10" 3-ZON VERT. TYPE -
CC3	10" 3-ZON VERT. TYPE -

CONCRETE WALL SCHEDULE	
NO.	WIDTH REINFORCING
CW1	15M @ 16" VERT. I.F.
CW2	10M @ 10" HORIZ. I.F.
CW3	10M @ 12" VERT. AT CENTER
CW4	10M @ 10" HORIZ. AT CENTER

- SEE WALL REINFORCING NOTES ON SHEET S1.1 FOR DETAILS, LAPS, CORNER DETAILS OPENING DETAILS, ETC.
- PROVIDE WALL CONTROL JOINTS AS SHOWN IN GENERAL NOTES.

STEEL COLUMN SCHEDULE	
NO.	DESCRIPTION
SCT	HSS 5 x 5 x 0.313

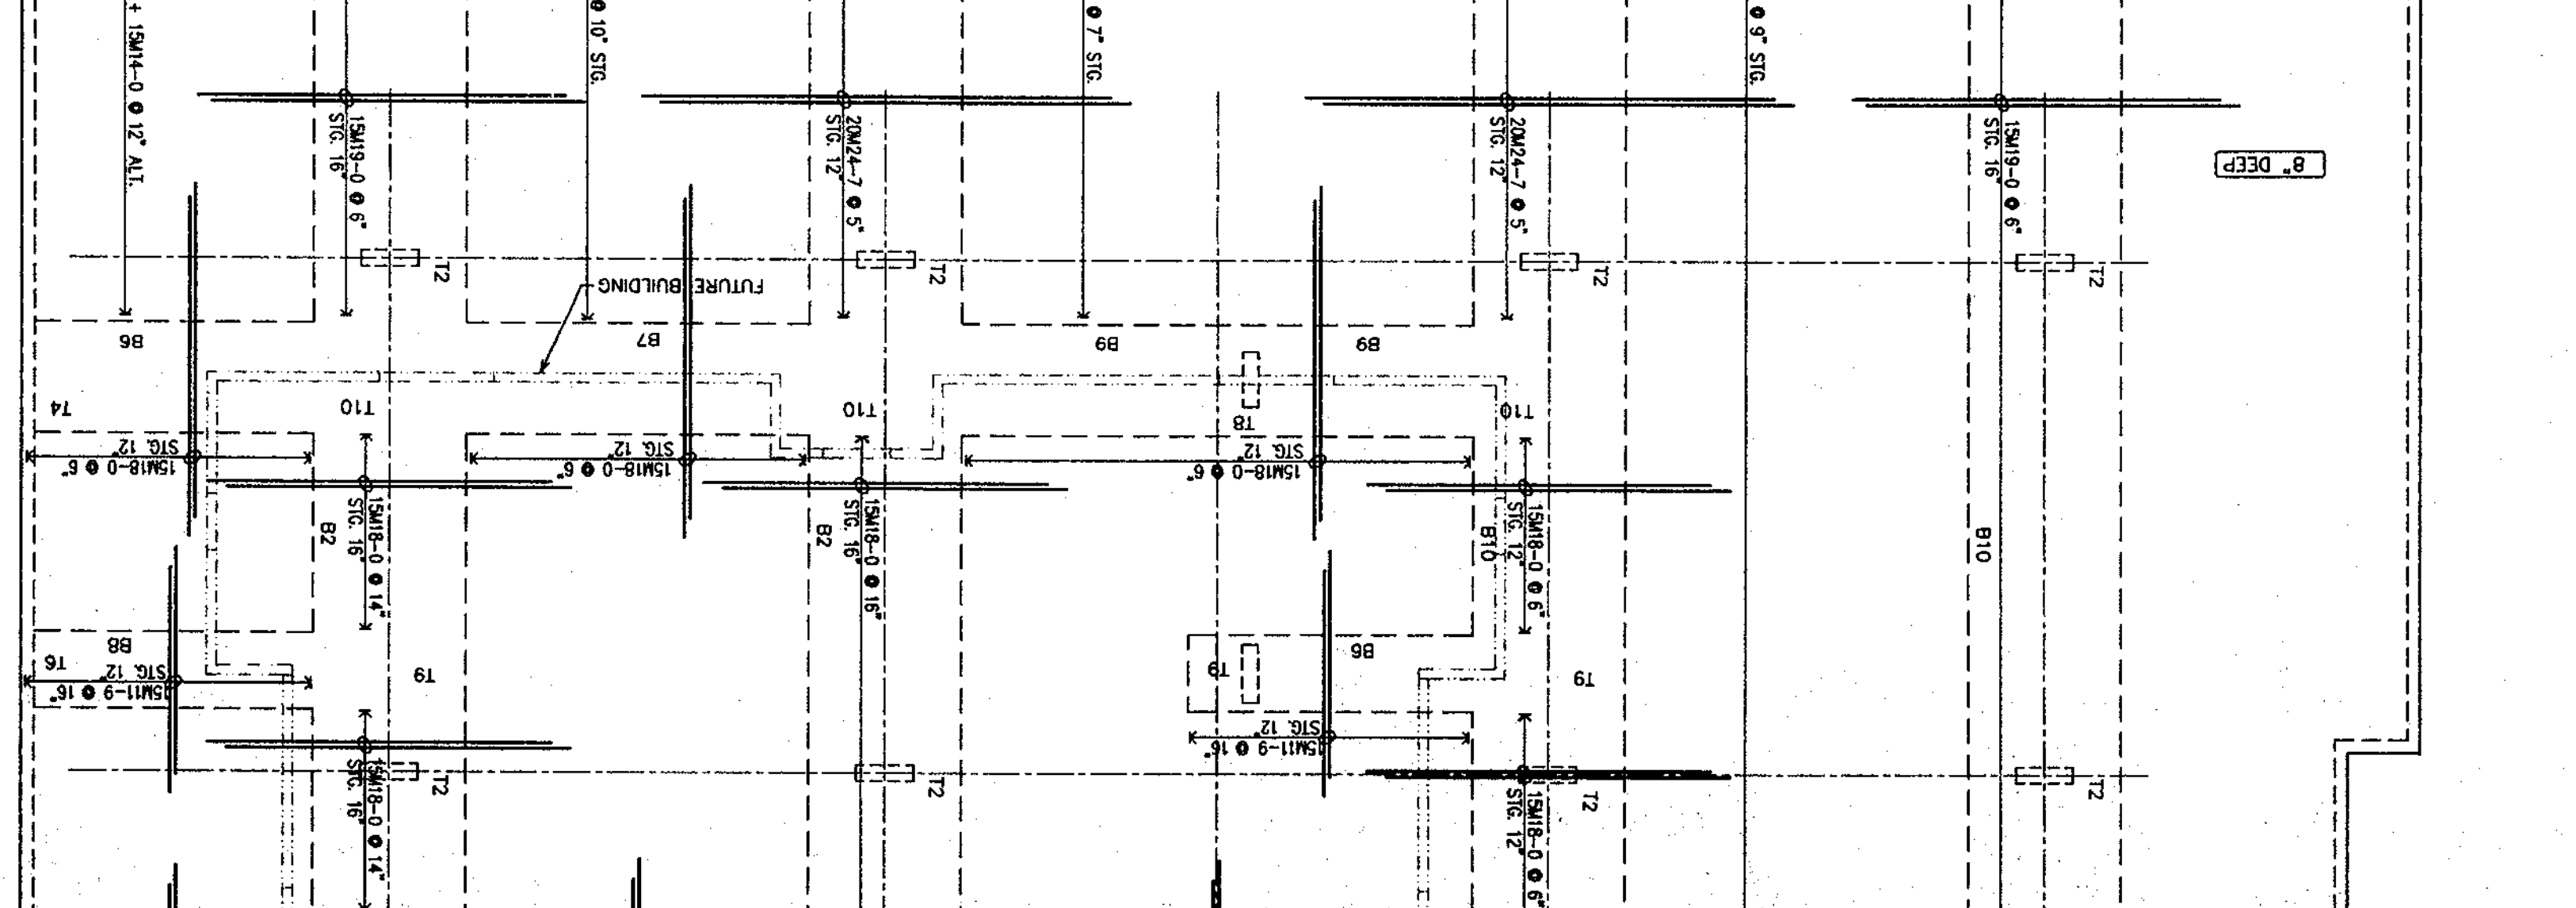

SLAB BAND REINFORCING SCHEDULE	
NO.	REINFORCING
B1	6-C20M11-4 + 5-C20M19-8 ALT.
B2	10-C20M17-0 ALT.
B3	10-C20M17-0 ALT.
B4	10-C20M17-0 ALT.
B5	14-C20M17-0 ALT.
B6	10-C20M17-0 ALT.
B7	10-C20M17-0 ALT.
B8	10-C20M17-0 ALT.
B9	6-C20M11-9
B10	12-C20M17-0 ALT.
B11	12-C20M17-0 ALT.

STEEL COLUMN SCHEDULE	
NO.	DESCRIPTION
SCT	HSS 5 x 5 x 0.313

PARTIAL MAIN FLOOR PLAN - CONCRETE OUTLINE
SCALE 1/8" = 1'-0"

NOTE: SLAB BOTTOM TEMPERATURE REINFORCING 15M @ 16" O.C. E.W. BOTTOM U.N.O.

NO.	REVISION	DATE
1	ISSUED FOR BUILDING PERMIT	DEC 07 03

READ
JONES
CHRISTOFFERSEN
Architect
705 & 708 Wilson Street
Victoria, B.C. V8V 1S5
Phone / Fax: 250.364.0077
www.joneschristoffersen.com

Nicholas Bawlf
Architect
705 & 708 Wilson Street
Victoria, B.C.
The Wing
Proposed Multi-Family Residential Development

SHEET TITLE
PARTIAL MAIN FLOOR PLAN-CONCRETE OUTLINE
DRAWN U.S.
CHECKED K.C.
PROJECT 2194-01
OF **S2.3**

