

NO.	REVISION	DATE
1	ISSUED FOR BUILDING PERMIT	OCT 07 08

All drawings, plans, models, specifications and other documents prepared by Read Jones Christoffersen Ltd. ("R.J.C.") and used in connection with this project are instruments of service for the work shown in them ("Work") and as such are and remain the property of R.J.C. Whether the Work is executed or not, and R.J.C. reserves the copyright in them and in the Work executed from them, and they shall not be used for any other work or project.


These drawings are "design drawings" only. The work "as constructed" may vary from what is shown on these drawings.

**READ JONES CHRISTOFFERSEN**  
 ARCHITECTS  
 1111  
 1000 WESTERN AVENUE, SUITE 1000  
 VANCOUVER, BRITISH COLUMBIA, CANADA V6E 2V6  
 TEL: 604.681.2222 FAX: 604.681.2223  
 WWW.READJONESCHRISTOFFERSEN.COM

**Nicholas Bawlf Architect**  
 642 Battery Street  
 Victoria, B.C. V8W 2E6  
 phone / fax : 250.363.8877  
 e-mail : pba@nicholasbawlf.com

**The Wing  
 Proposed Multi-Family Residential Development**  
 105 & 109 Wharton Street  
 Victoria, B.C.

**S2.2**  
 SHEET NO.  
 DESIGN W.G.  
 DRAWN K.G.  
 PROJECT 2194-01

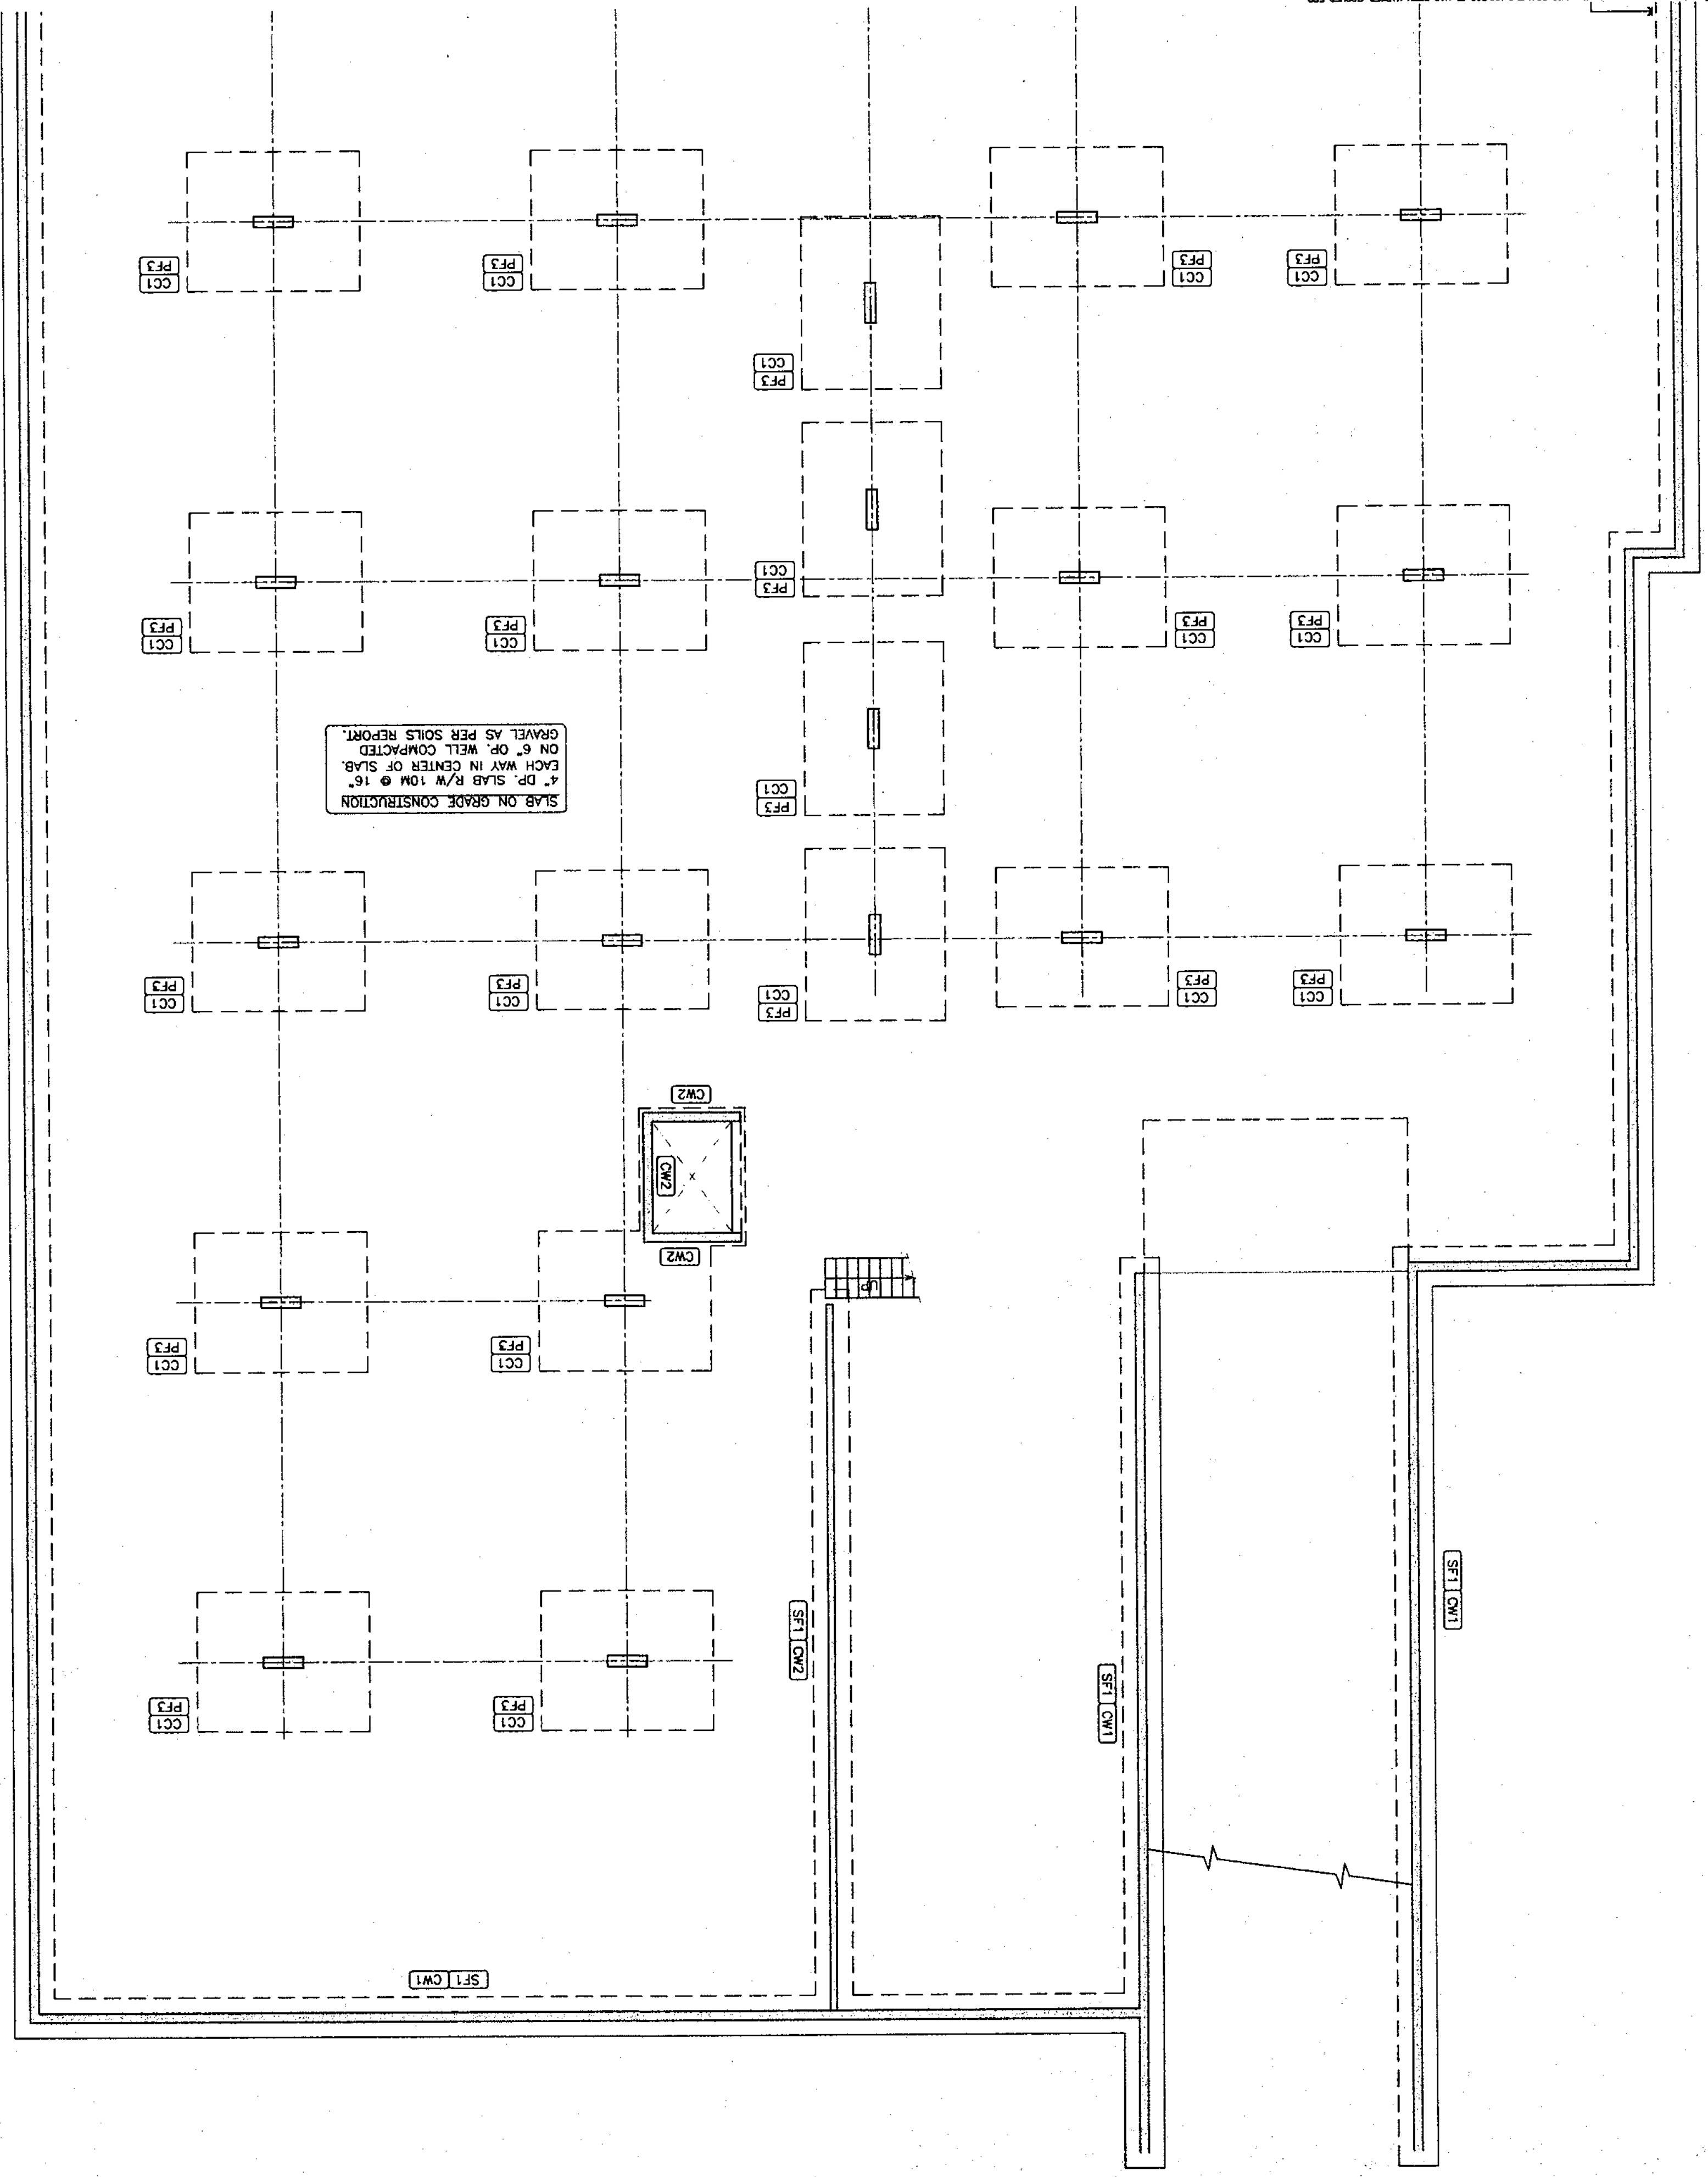

**PAD & STRIP FOOTING SCHEDULE**

NO.	LENGTH	WIDTH	DEPTH	REINFORCING
PF1	15'-0"	12'-0"	30"	23-20M S.W. BOT.
PF2	15'-6"	13'-0"	32"	23-20M S.W. BOT.
PF3	13'-0"	10'-6"	25"	14-20M L.W. BOT.
PF4	17'-6"	17'-6"	30"	27-20M E.W. TOP & BOT.
PF5	10'-6"	8'-4"	12"	15M @ 10" E.W. TOP
PF6	10'-6"	8'-4"	12"	15M @ 12" E.W. BOT.
PF7	10'-6"	3'-0"	10"	3-15M CONT. L.W. BOT.
PF8	10'-6"	3'-0"	10"	15M @ 400 S.W. BOT.

**CONCRETE COLUMN SCHEDULE**

NO.	WIDTH	LENGTH	VERTICAL BARS	THE LAYOUT
CC1	10"	3'-0"	8-20M VERT.	TYPE -
CC2	10"	3'-0"	14-20M VERT.	TYPE -

**CONCRETE WALL SCHEDULE**

NO.	WIDTH	REINFORCING	DIAGRAM
CW1	8"	15M @ 16" VERT. I.F.	
CW2	8"	10M @ 10" HORIZ. I.F.	
CW3	8"	10M @ 12" VERT. AT CENTER	
CW4	8"	10M @ 10" HORIZ. AT CENTER	

1. SEE WALL REINFORCING NOTES ON SHEET S1.1 FOR DIMENSIONS, LAPS, CORNER DETAILS.  
 2. PROVIDE WALL CONTROL JOINTS AS SHOWN IN GENERAL NOTES.

**PARTIAL PARKADE PLAN**  
 SCALE 1/8" = 1'-0"

