

These drawings are "design drawings" only. The work "as constructed" may vary from what is shown on these drawings.
 All drawings, plans, models, designs, specifications and other documents prepared by Read Jones Christoffersen Ltd. ("R.J.C.") and used in connection with this project are instruments of service for the work shown in them ("the Work") and as such are and remain the property of R.J.C. R.J.C. reserves the copyright in them and in the work executed or not, and they shall not be used for any other work or project.
 R.J.C. and its employees shall not be held liable for any errors or omissions in these drawings or specifications or for any other work or project.


NO.	REVISION	DATE
1	ISSUED FOR BUILDING PERMIT	DEC 07 03
2	RE-ISSUED FOR BUILDING PERMIT	DEC 04 03

CONSTRUCTION AND SHOWN BY THE ENGINEER IN THE ABOVE COLUMN.

SCALE 1/8" = 1'-0"
 PARTIAL PARKADE PLAN



RECEIVED
 DEC - 5 2003
 CITY OF VICTORIA
 PERMITS & INSPECTION DIVISION

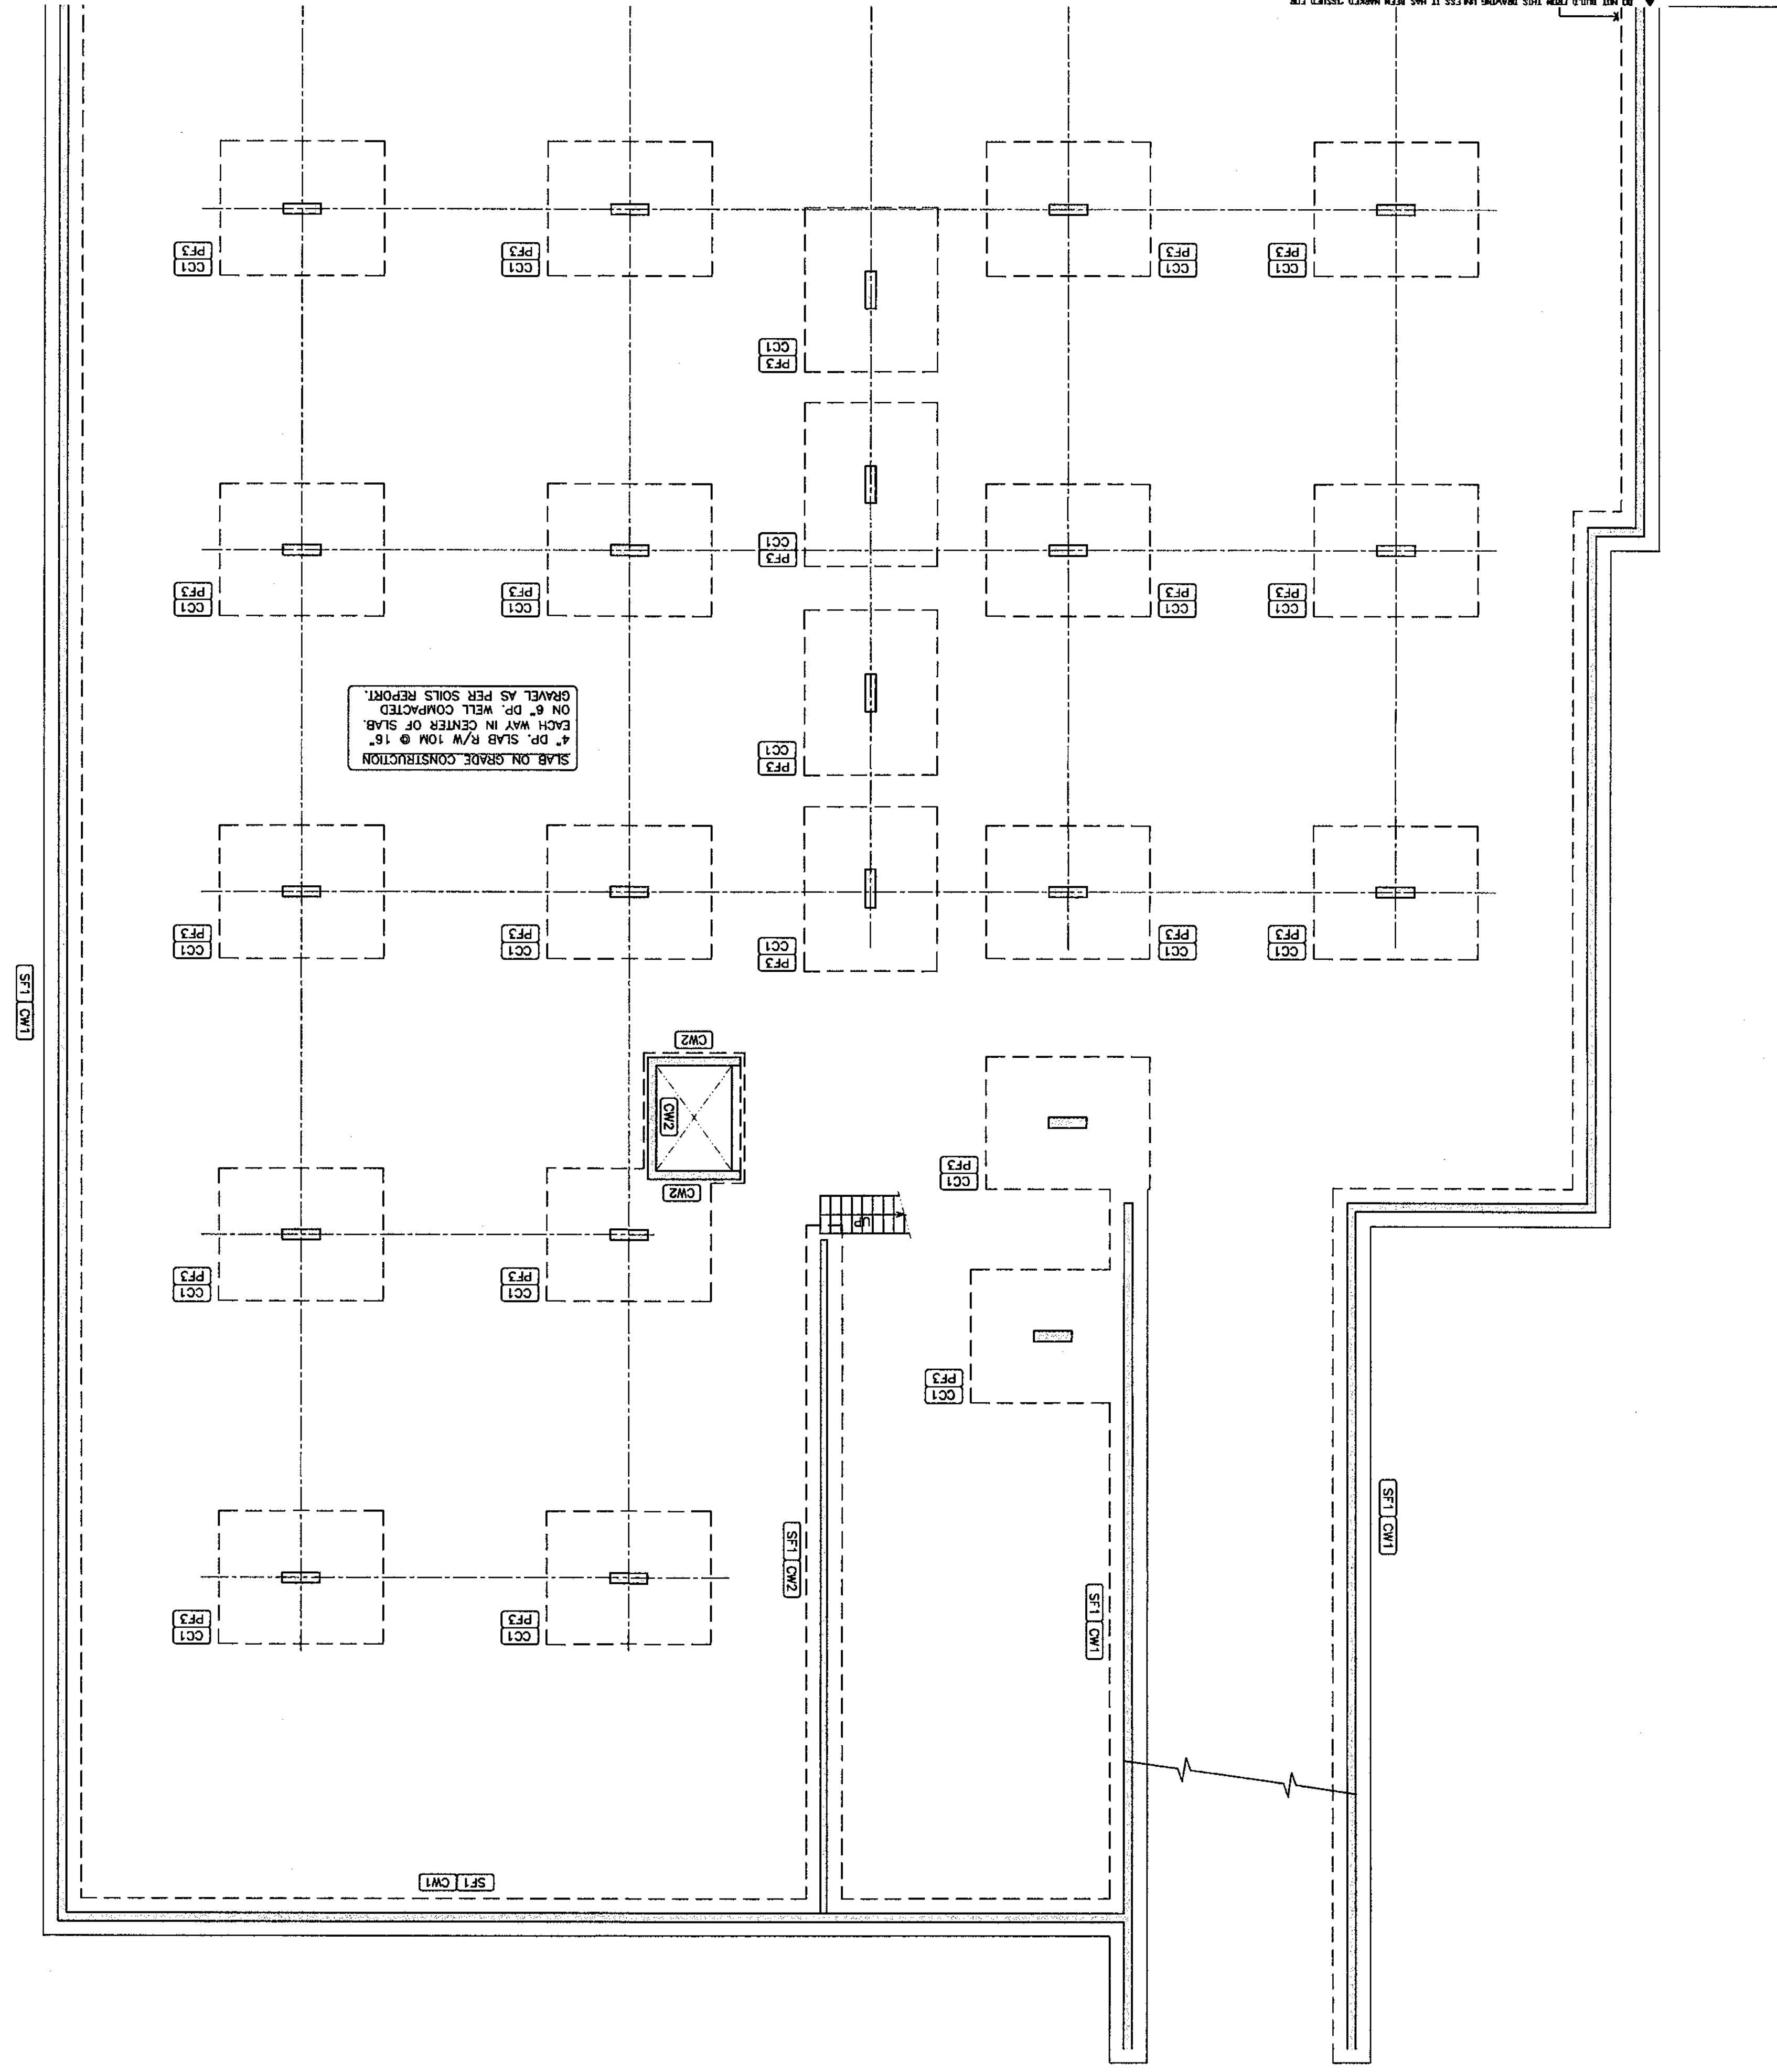

PAD & STRIP FOOTING SCHEDULE	
NO.	LENGTH WIDTH DEPTH REINFORCING
PF1	15'-0" 12'-0" 30" 18-20M L.W. BOT.
PF2	15'-6" 13'-0" 32" 21-20M L.W. BOT.
PF3	13'-0" 10'-6" 25" 17-20M S.W. BOT.
PF4	10'-8" 8'-4" 12" 15M @ 10" E.W. TOP
PF5	15'-6" 14'-0" 32" 22-20M L.W. BOT.
SF1	10' 3'-0" 3-15M CONT. L.W. BOT.
SF2	10' 1'-4" 2-15M CONT.

CONCRETE COLUMN SCHEDULE	
NO.	WIDTH LENGTH VERTICAL BARS
CCT1	10' 3'-0" 10M @ 10" VERT.
CCT2	10' 3'-0" 14-25M VERT.
CCT3	10' 3'-0" 10M @ 10" VERT.

CONCRETE WALL SCHEDULE	
NO.	WIDTH REINFORCING
CW1	15M @ 16" VERT. I.F. 15M @ 16" HORIZ. I.F.
CW2	15M @ 16" VERT. AT CENTER 15M @ 16" HORIZ. AT CENTER

- SEE WALL REINFORCING NOTES ON SHEET S1.1 FOR DOWELS, LAPS, CORNER DETAILS OPENING DETAILS, ETC.
- PROVIDE WALL CONTROL JOINTS AS SHOWN IN GENERAL NOTES.

