


SHEET TITLE ROOF PLAN	DESIGNER N. Bawlf	DATE 8-18-03	PROJECT 105 N. 100th Street Victoria, B.C.
	DRAWN A2.7		

Architect Nicholas Bawlf 642 Bailey Street Victoria, B.C. V8V 1E5 phone / fax: 250 384 8871 e-mail: nba@nbaarch.com	Proposed Multi-Family Residential Development Victoria, B.C.
--	---

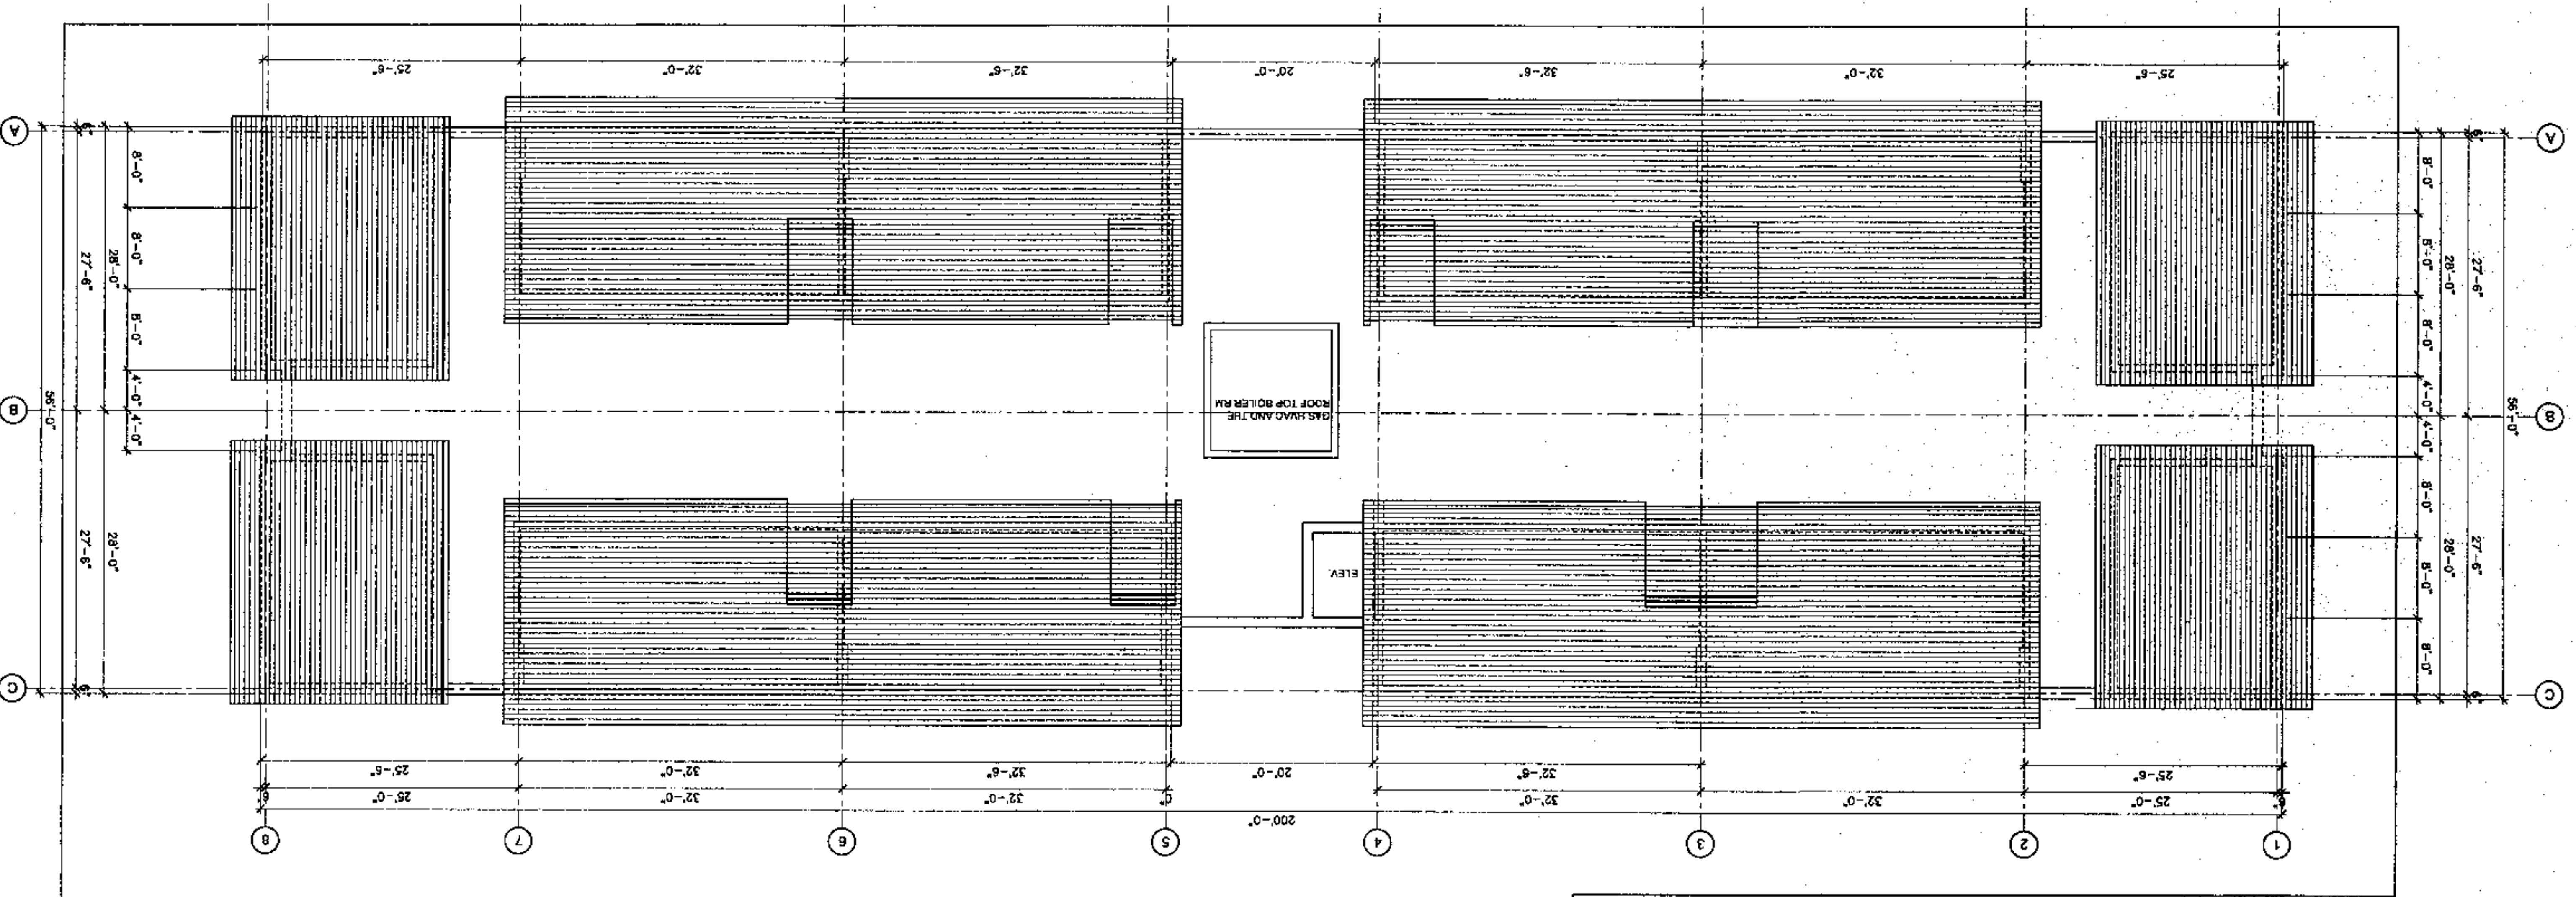

1
A2.7
SCALE: 1/8" = 1'-0"
Roof Plan