


DOOR SCHEDULE

#	LOCATION	DOOR TYPE	SIZE	FINISH	RATING	FRAME TYPE	FINISH	RATING	NOTES
P-100	ST. LOBBY	HOLLOW METAL	1'00" X 3'00"	PAINT	45 MIN	HOLLOW METAL	PAINT	45 MIN	GLAZED VISION PANELS
P-101	ST. LOBBY	HOLLOW METAL	1'00" X 3'00"	PAINT	45 MIN	HOLLOW METAL	PAINT	45 MIN	GLAZED VISION PANELS
DOOR SCHEDULE TYPICAL SUITES

- 1 SUITE ENTRY DOORS
1 3/4" X 3 1/2" X 84" SOLID CORE, PRE FINISHED BIRCH VENEERED
45 MIN RATED
HOLLOW METAL FRAMES PAINTED
45 MIN RATED
LEVER HANDLES
- 2 BATHROOM DOORS
1 3/8" X 3 1/2" X 84" SOLID CORE, PRE FINISHED BIRCH VENEERED
WOOD FRAMES AND TRIM
45 MIN RATED
LEVER HANDLES
- 3 SMALL CLOSET DOORS
1 3/8" X 3 1/2" X 84" SOLID CORE, PRE FINISHED BIRCH VENEERED
WOOD FRAMES AND TRIM
45 MIN RATED
PULL HANDLES
- 4 CLOSET DOORS
80" HIGH X 72" WIDE MIRROR 2 PANEL SLIDERS
TRACK SET INTO CONCRETE FLOOR FINISH
- 5 CLOSET DOORS
80" HIGH X 72" WIDE MIRROR 3 PANEL SLIDERS
TRACK SET INTO CONCRETE FLOOR FINISH
- 6 SUITE ROOF ACCESS DOORS FROM MEZZANINE
1 3/4" X 3 1/2" X 84" PRE FINISHED HOLLOW METAL FULL GLAZED LITES
FRAMES PAINTED
LEVER HANDLES

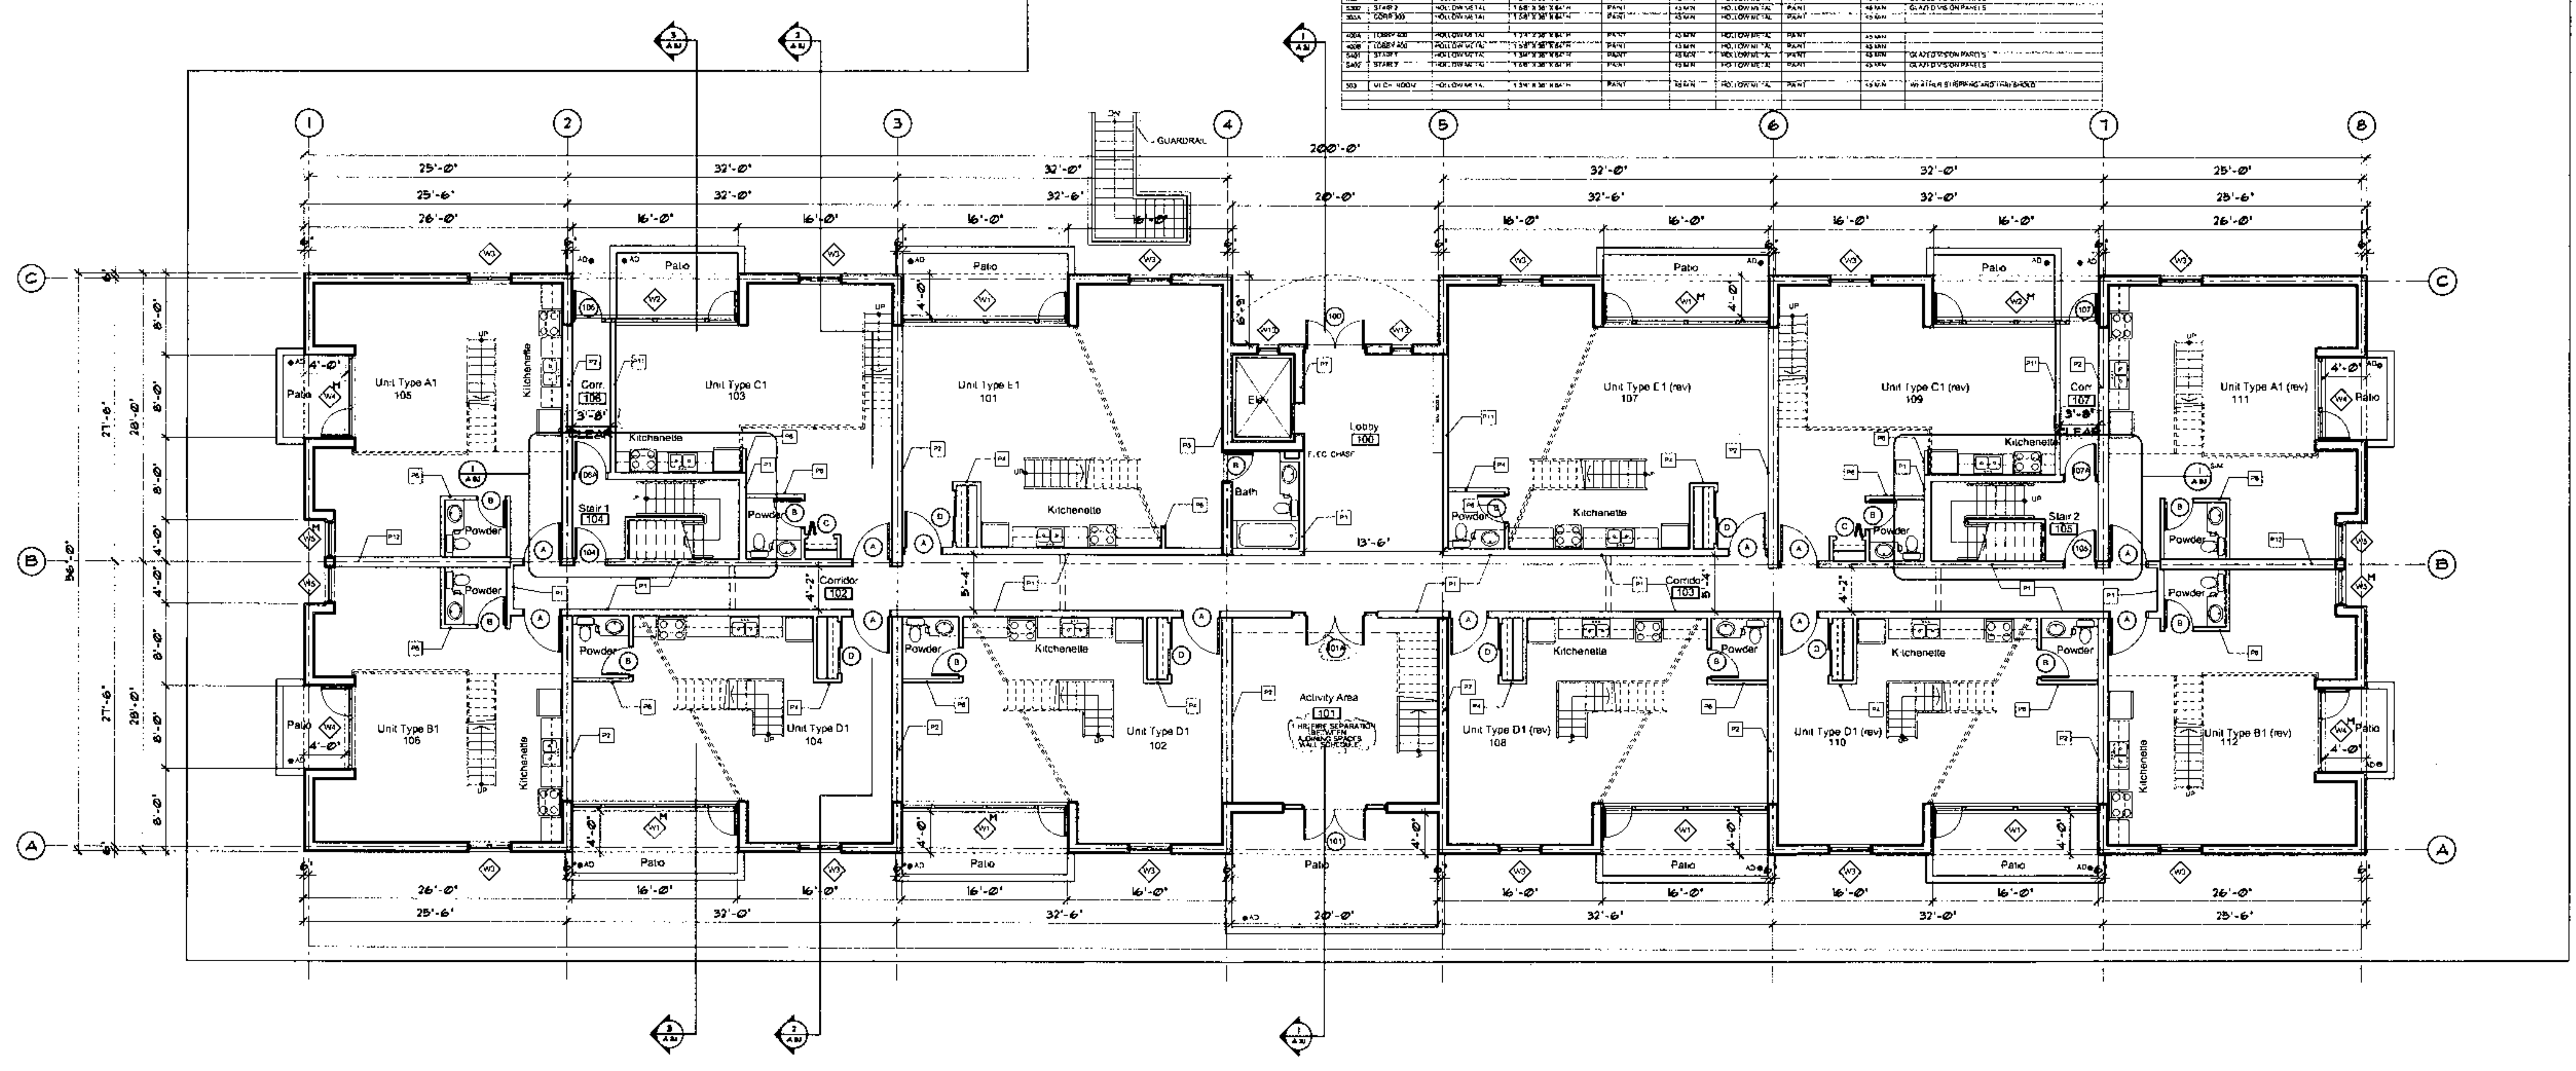

INTERIOR WALL TYPES

- 1 8' CORRIDOR WALLS -
1 LAYER 5/8" TYPE X GYPSUM BOARD
2 X 4 STUDS STAGGERED @ 16" O.C.
ON 2 X 4 PLATES TOP AND BOTTOM
1 LAYER OF SOUND ATTENUATION BATT INSULATION
2 LAYERS 5/8" TYPE X GYPSUM BOARD
1 HR FIRE RATED WALL ASSEMBLY BCBC U3c STC 52
- 2 8' PARTY WALL -
1 LAYER 5/8" TYPE X GYPSUM BOARD
2 X 4 STUDS STAGGERED @ 16" O.C.
ON 2 X 4 PLATES TOP AND BOTTOM
1 LAYER OF SOUND ATTENUATION BATT INSULATION
1 LAYER 5/8" TYPE X GYPSUM BOARD
1 HR FIRE RATED WALL ASSEMBLY BCBC U3c STC 54
- 3 INTERIOR PARTITION - NON LOAD BEARING
1 LAYER 1/2" GYPSUM BOARD
2 X 4 STUDS @ 16" O.C.
ON 2 X 4 PLATES TOP AND BOTTOM
1 LAYER OF SOUND ATTENUATION BATT INSULATION
1 LAYER 1/2" GYPSUM BOARD
- 4 SUITE - ELEVATOR SHAFT
1 LAYERS 5/8" TYPE X GYPSUM BOARD
REBILITANT FURRING CHANNELS @ 16" O.C.
1 1/2" ARXO WALL SYSTEM WITH 6" CONCRETE CORE
1 HR FIRE RATED WALL ASSEMBLY BCBC U3c STC 58
- 5 INTERIOR WALL - LOAD BEARING
1 LAYER 1/2" GYPSUM BOARD
2 X 4 STUDS @ 16" O.C.
2-2 X 4 TOP PLATES
2-2 X 4 BOTTOM PLATES
1 LAYER 1/2" GYPSUM BOARD
- 6 ARXO PARTY WALL - X GYPSUM BOARD
1 1/2" ARXO WALL SYSTEM WITH 6" CONCRETE CORE
1 LAYER 5/8" TYPE X GYPSUM BOARD
- 7 SHAFR WALL -
1 LAYER 5/8" TYPE X GYPSUM BOARD
3-5/8" STEEL STUDS @ 16" O.C.
1 LAYER 5/8" TYPE X GYPSUM BOARD
- 8 STORAGE ROOF PARKADE
1 LAYER 5/8" TYPE X GYPSUM BOARD
2-5/8" STEEL STUDS @ 16" O.C.
1 LAYER 5/8" TYPE X GYPSUM BOARD
1 HR RATED ASSEMBLY
- 9 PARKADE
8" CONCRETE BLOCKWORK
2 X 4 STUDS @ 16" O.C.
2-2 X 4 TOP PLATES
1 HR RATED ASSEMBLY
- 10 6' CORRIDOR WALL -
1 LAYER 5/8" TYPE X GYPSUM BOARD
2 X 4 STUDS @ 16" O.C.
ON 2 X 4 PLATES TOP AND BOTTOM
1 LAYER OF SOUND ATTENUATION BATT INSULATION
1 LAYER 5/8" TYPE X GYPSUM BOARD
1 HR FIRE RATED WALL ASSEMBLY BCBC U3c STC 54
- 11 8' PARTY WALL -
1 LAYER 5/8" TYPE X GYPSUM BOARD
2 X 4 STUDS @ 16" O.C.
ON 2 X 4 PLATES TOP AND BOTTOM
1 LAYER OF SOUND ATTENUATION BATT INSULATION
2 X 4 STUDS @ 16" O.C.
ON 2 X 4 PLATES TOP AND BOTTOM
1 LAYER OF SOUND ATTENUATION BATT INSULATION
1 LAYER 5/8" TYPE X GYPSUM BOARD
1 HR FIRE RATED WALL ASSEMBLY BCBC U3c STC 54

1 Main Floor Plan
A.21 SCALE: 1/8" = 1'-0"

NOTE: FLATIRON FRAME ALL CONSTRUCTION TO EACH FLOOR LEVEL INCLUDING ALL MEZZANINE LEVELS.

RECEIVED
NOV 28 2003
CITY OF VICTORIA
REMOVAL INSPECTIONS DIVISION

Handwritten signature and date
27/11/03

Nicholas Bawf Architect 642 Battery Street, Victoria, BC, V8V 1E5 phone / fax : 250 244 0071 e-mail : nba@nba.com.au	The Wing Proposed Multi Family Residential Development Phase 1 105 & 109 Wharf Street, Victoria, B.C.	MAIN FLOOR PLAN	
		DESIGNER: N. Bawf DRAWN: [blank] DATE: 24/11/03	SHEET NO.: A.21 OF