



SHEET TITLE PARTIAL MAIN FLOOR PLAN-CONCRETE OUTLINE	DESIGN W/C K.S.	PROJECT 2104-01	DRAWN K.S.	SHEET NO. S2.4
	ARCHITECT Nicholas Bawlf	DATE DEC 04 03		

105 & 108 Watson Street
Victoria, B.C.
Proposed Multi-Family Residential Development

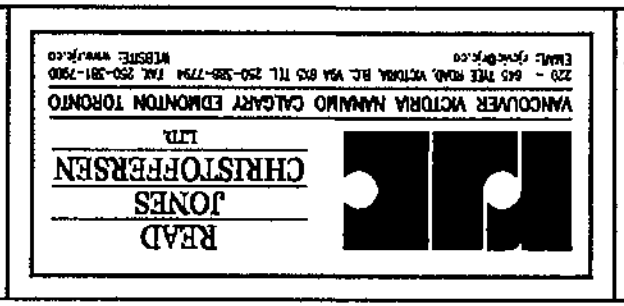

READ THESE DRAWINGS CAREFULLY. THE WORK IS TO BE CONSTRUCTED ACCORDING TO THE DESIGN AND SPECIFICATIONS SHOWN ON THESE DRAWINGS. THE WORK IS TO BE CONSTRUCTED IN ACCORDANCE WITH THE REQUIREMENTS OF THE BUILDING ACT AND THE BUILDING REGULATIONS. THE ARCHITECT'S OFFICE IS NOT RESPONSIBLE FOR THE ACCURACY OF THE INFORMATION PROVIDED BY OTHER PROFESSIONALS OR FOR THE RESULTS OF ANY TESTS OR ANALYSES PERFORMED BY OTHER PROFESSIONALS.

NO.	REVISION	DATE
1	ISSUED FOR BUILDING PERMIT	DEC 07 03
2	RE-ISSUED FOR BUILDING PERMIT	DEC 04 03

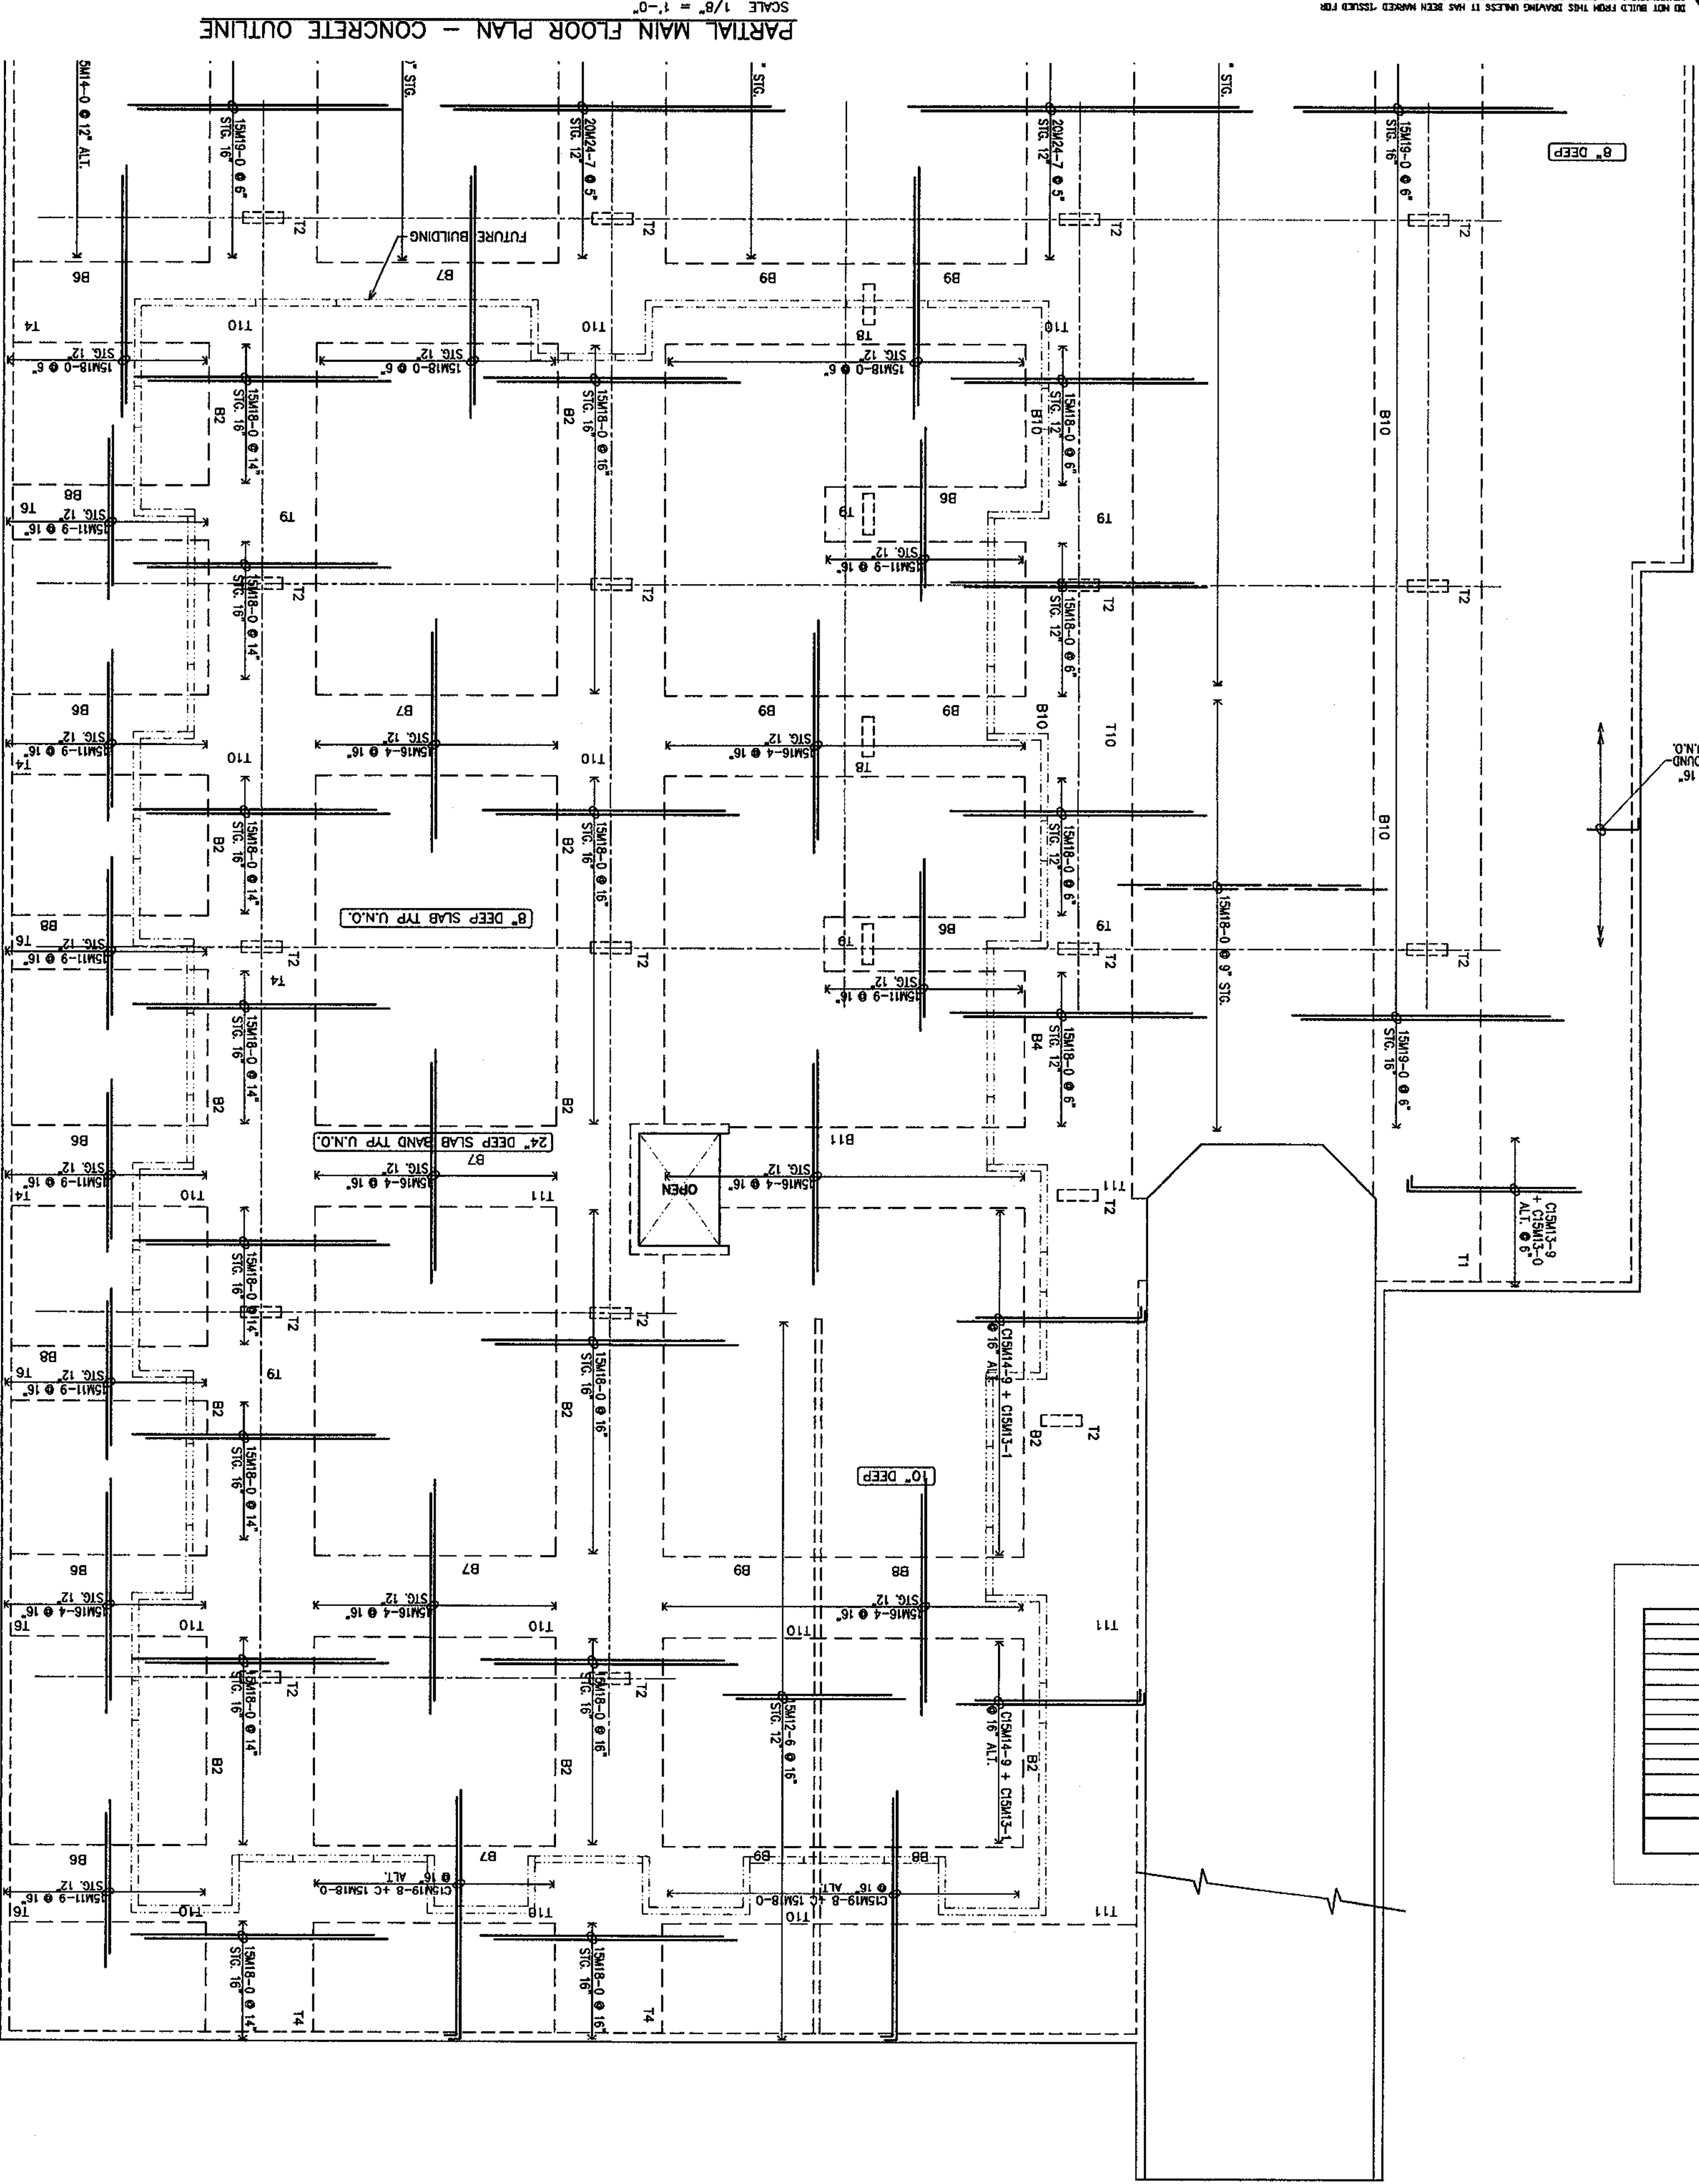

NOTE: SLAB BOTTOM TEMPERATURE REINFORCING 15M @ 16" O.C. E.W. BOTTOM U.N.O.

NO.	REINFORCING
B1	5-25M11-0 + 5-25M10-5 ALT.
B2	10-25M12-7 STG.
B3	6-25M10-5 + 6-25M10-0 ALT.
B4	2-C25M12-10
B5	14-25M12-0 STG.
B6	4-C25M12-5
B7	10-25M10-0 STG.
B8	4-25M10-8 + 4-25M10-0 ALT.
B9	6-25M10-8 STG.
B10	6-25M10-8 STG.
B11	12-25M12-0 + 12-25M12-0 ALT.

NO.	WIDTH	LENGTH	VERTICAL BARS
CC1	10"	3'-0"	10M @ 10" TIES
CC2	10"	3'-0"	14-20M VERT.
CC3	10"	3'-0"	14-20M VERT.

NO.	DESCRIPTION	REMARKS
SC1	HSS 5 x 5 x 0.313	

