

SCALE	DATE
1/4"=1'-0"	SEPTEMBER 2003
DRAWN	CHECKED
LB	
PROJECT NO.	
2301-03	
DRAWING NO.	
E-5	

ELECTRICAL TYPICAL SITES

SHEET TITLE

PROPOSED MULTI FAMILY RESIDENTIAL DEVELOPMENT WILSON ST, VICTORIA

PROJECT

CLIENT



...

T.L. ELLIOTT & ASSOCIATES LTD.
ELECTRICAL ENGINEERING
8004 LAKEVIEW RD. UNIT 210
VICTORIA, B.C. V8N 2J8
PH. (250) 390-3376 FAX (250) 390-3738
EMAIL: tle@tdaw.com


NO.	REVISION	DATE
1	BUILDING PERMIT ISSUE	NOV 10/03

NOTES

TYPICAL FOURTH FLOOR

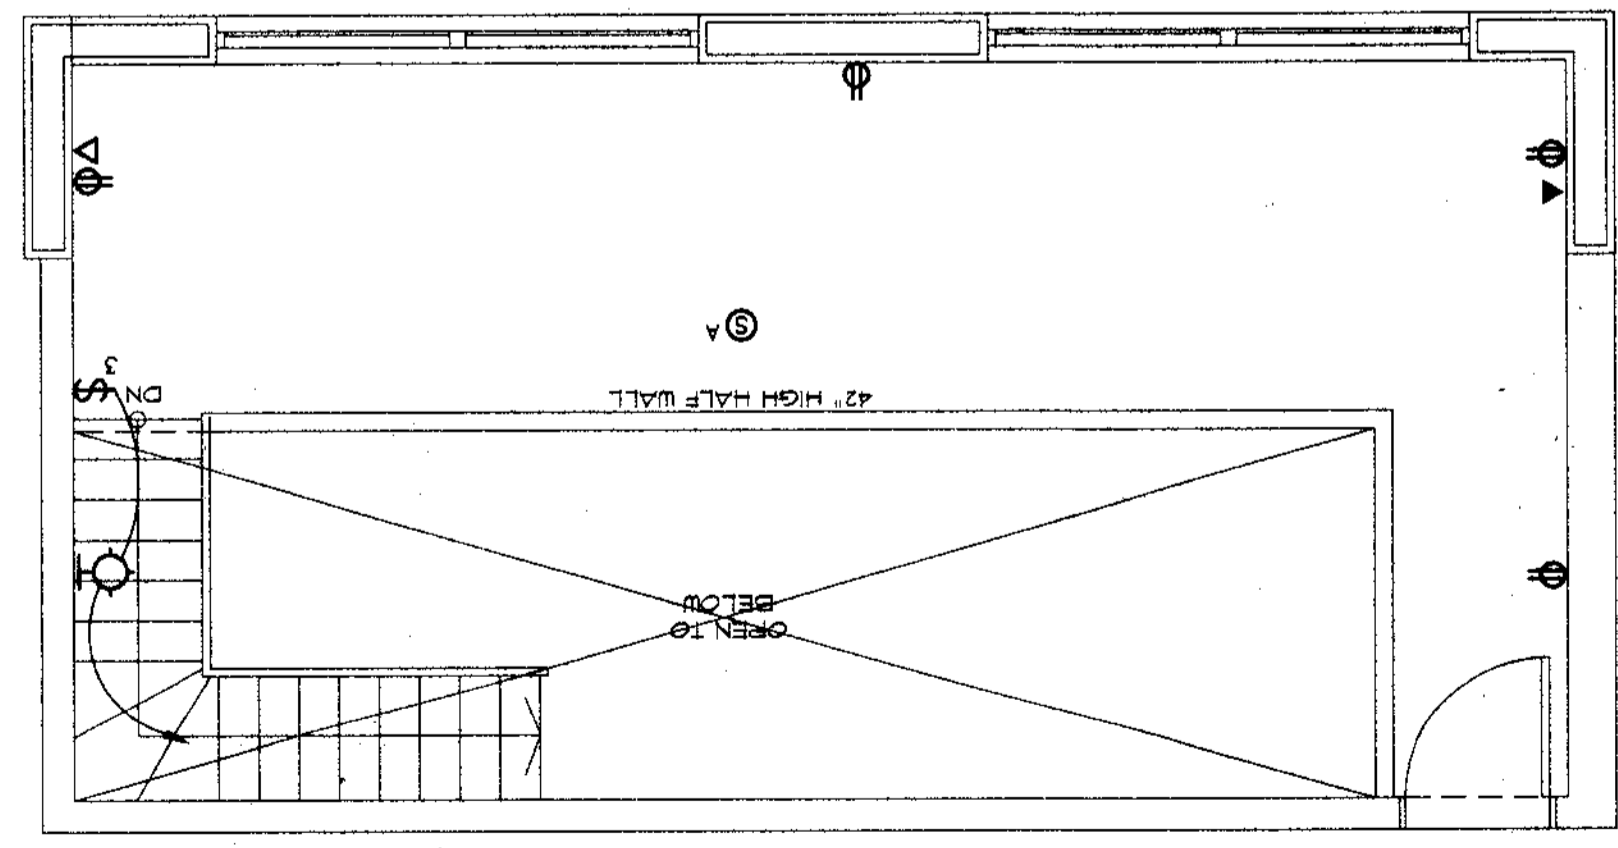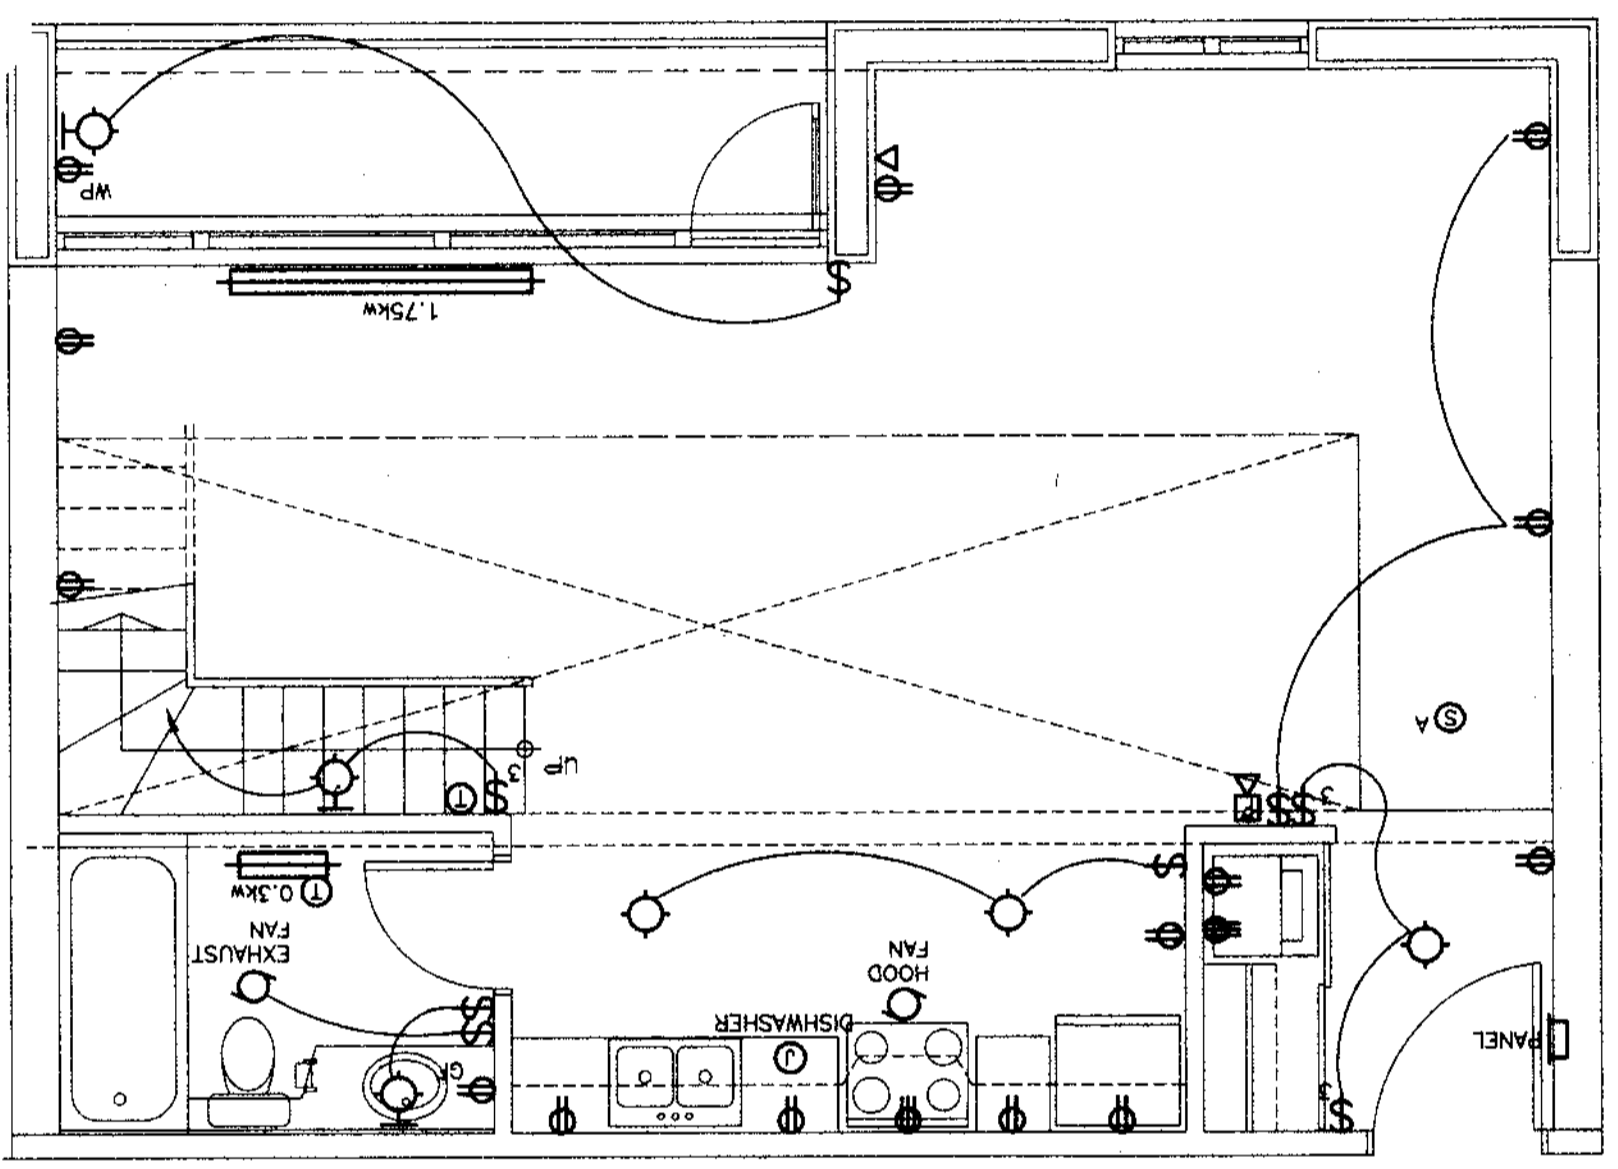

TYPICAL SECOND AND THRID FLOOR

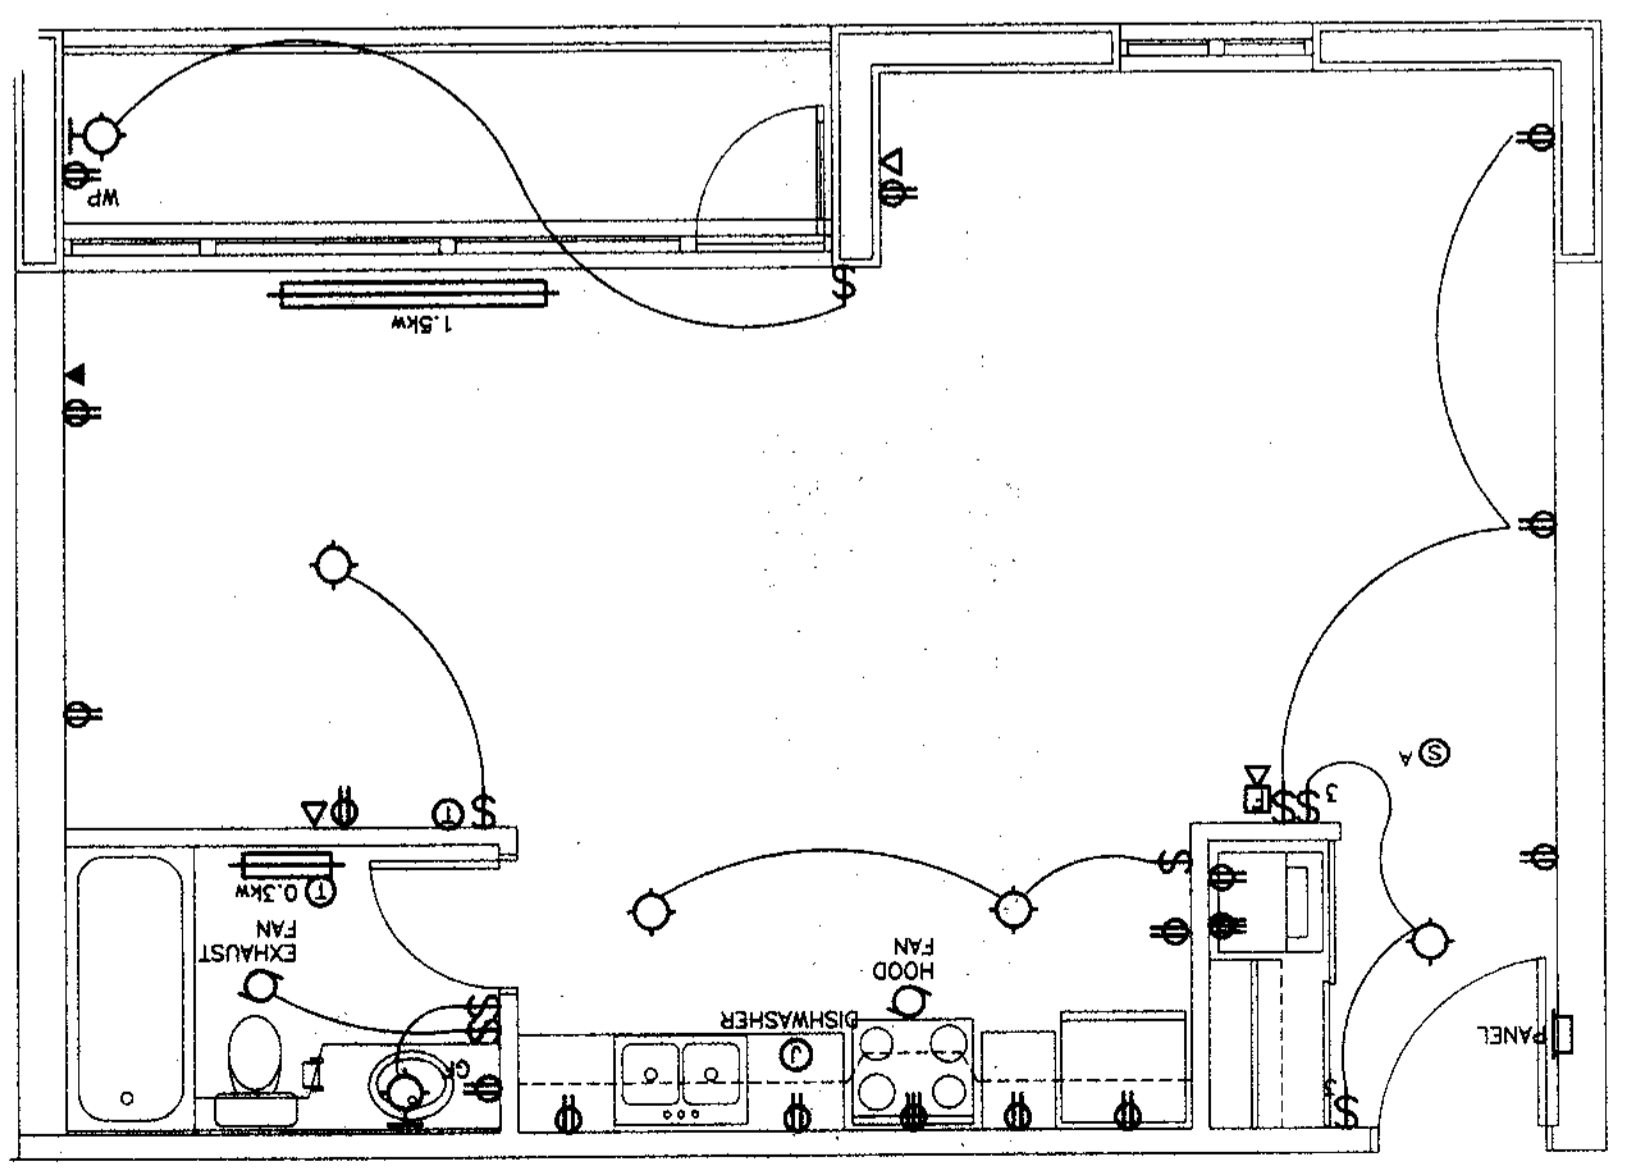

TYPICAL MAIN FLOOR

