



RECEIVED
NOV 28 2003
CITY OF VICTORIA
PERMITS & INSPECTIONS DIVISION


12
8' FORMS
SILL AT BALCONY DETAIL
Scale 1-1/2" = 1'-0"

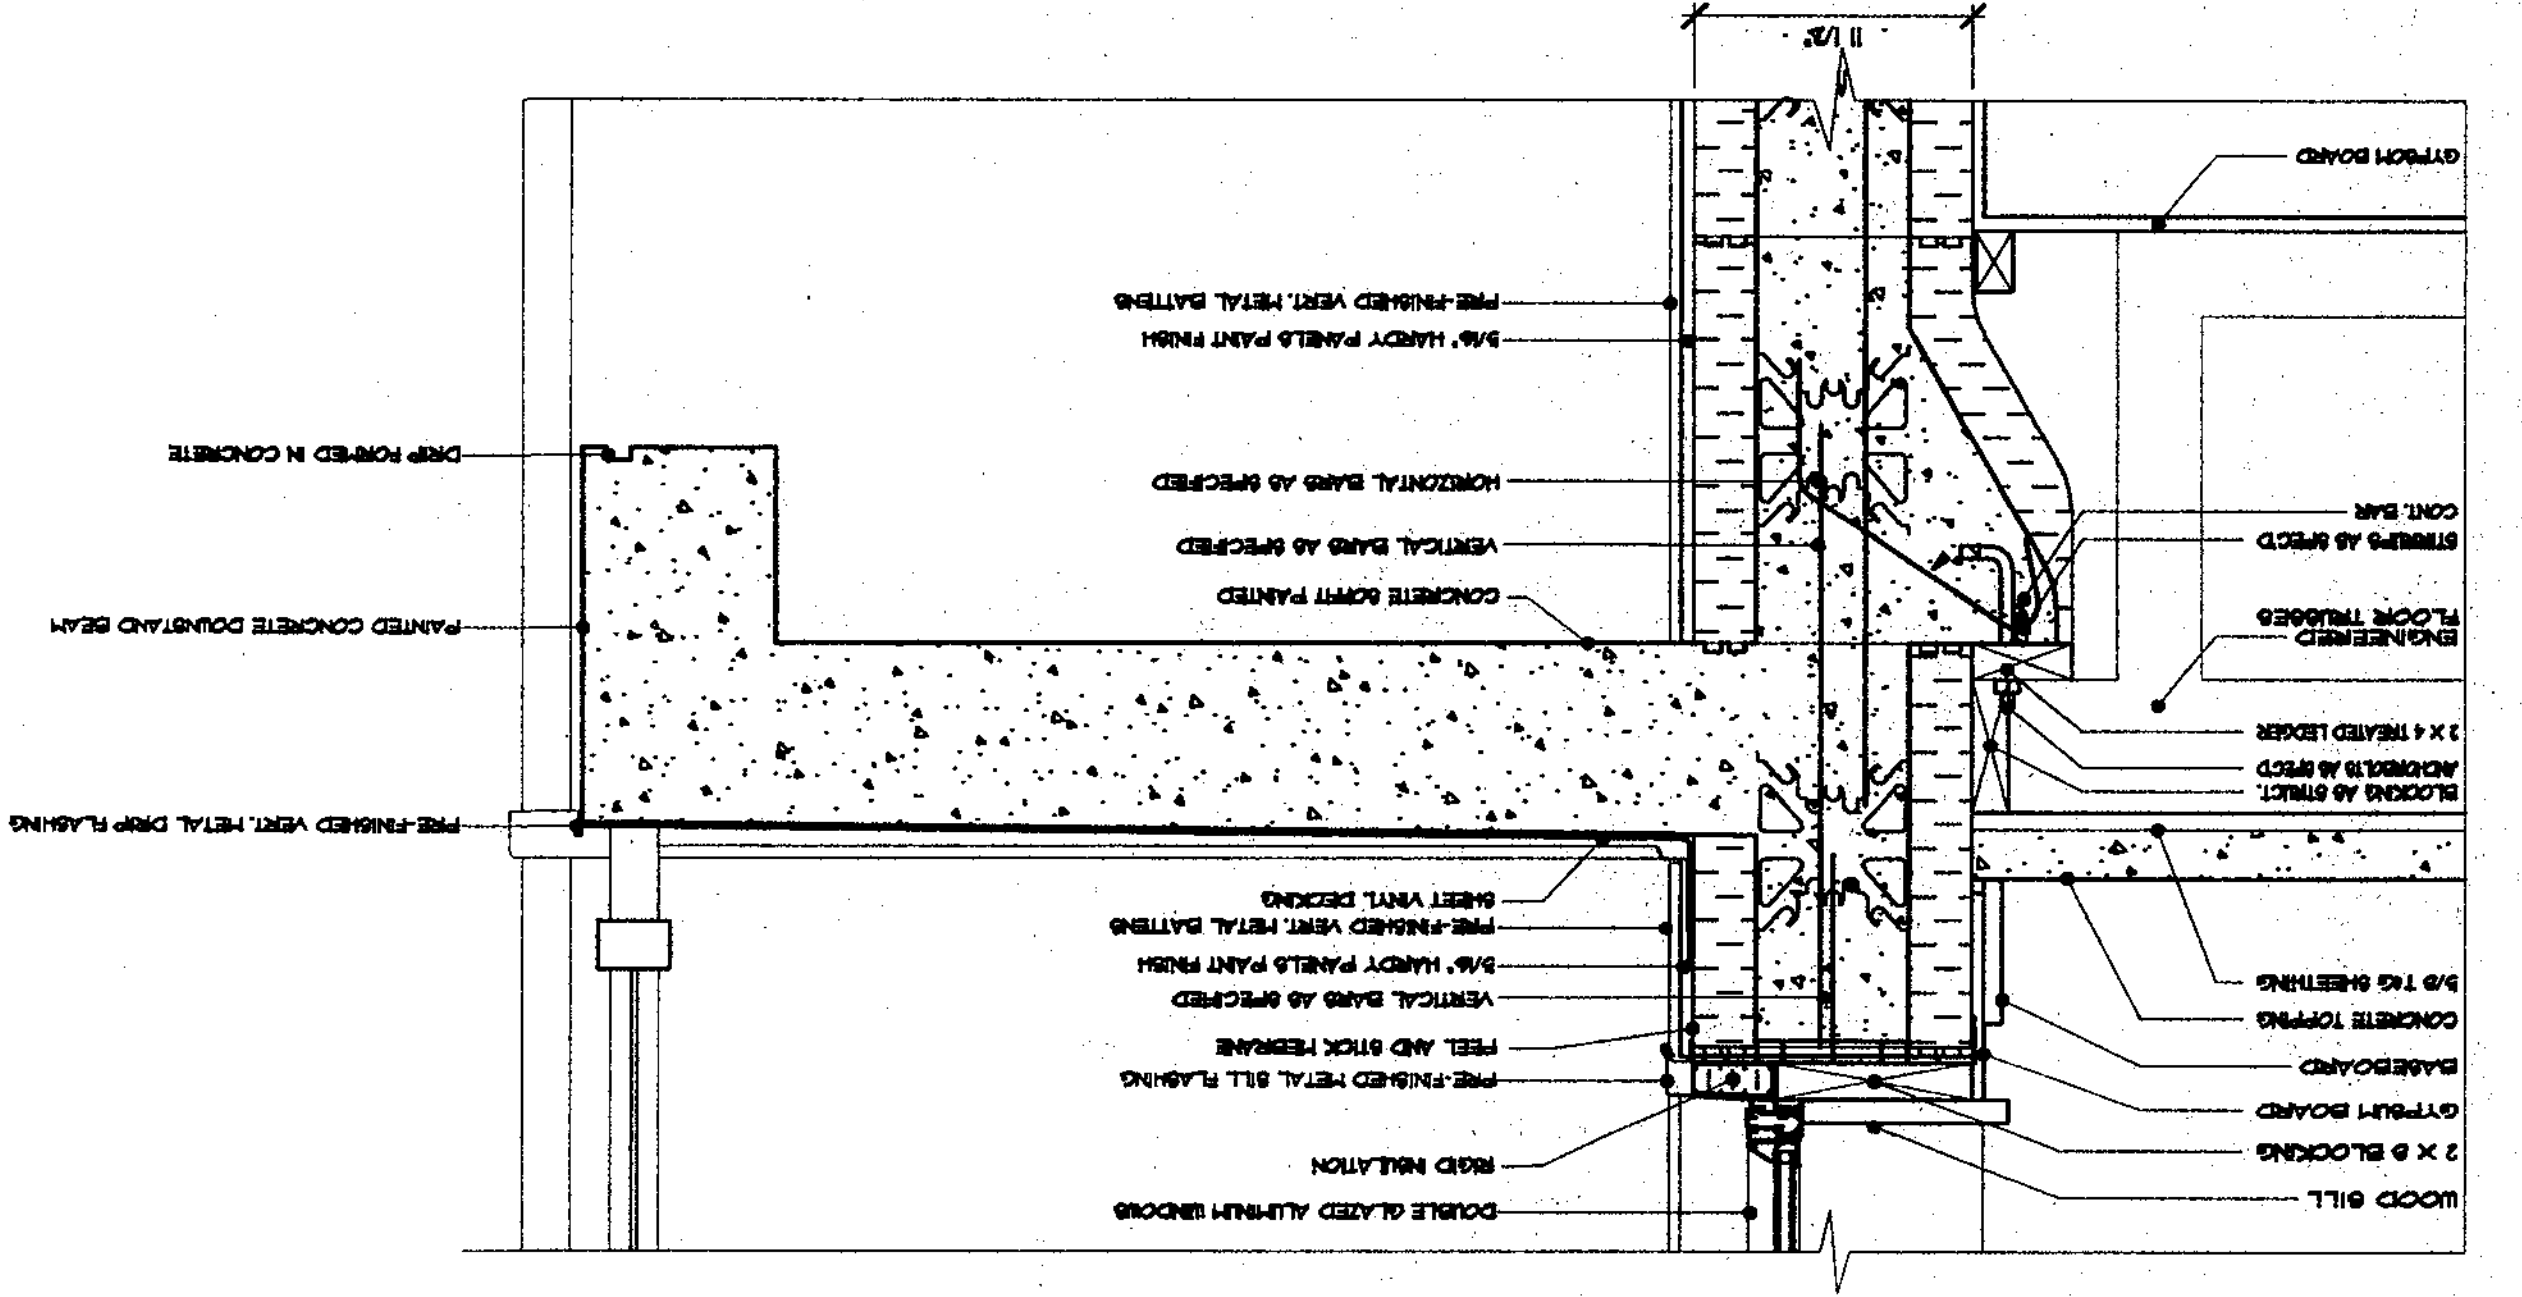


4
8' FORMS
WINDOW HEAD & SILL
Scale 1-1/2" = 1'-0"

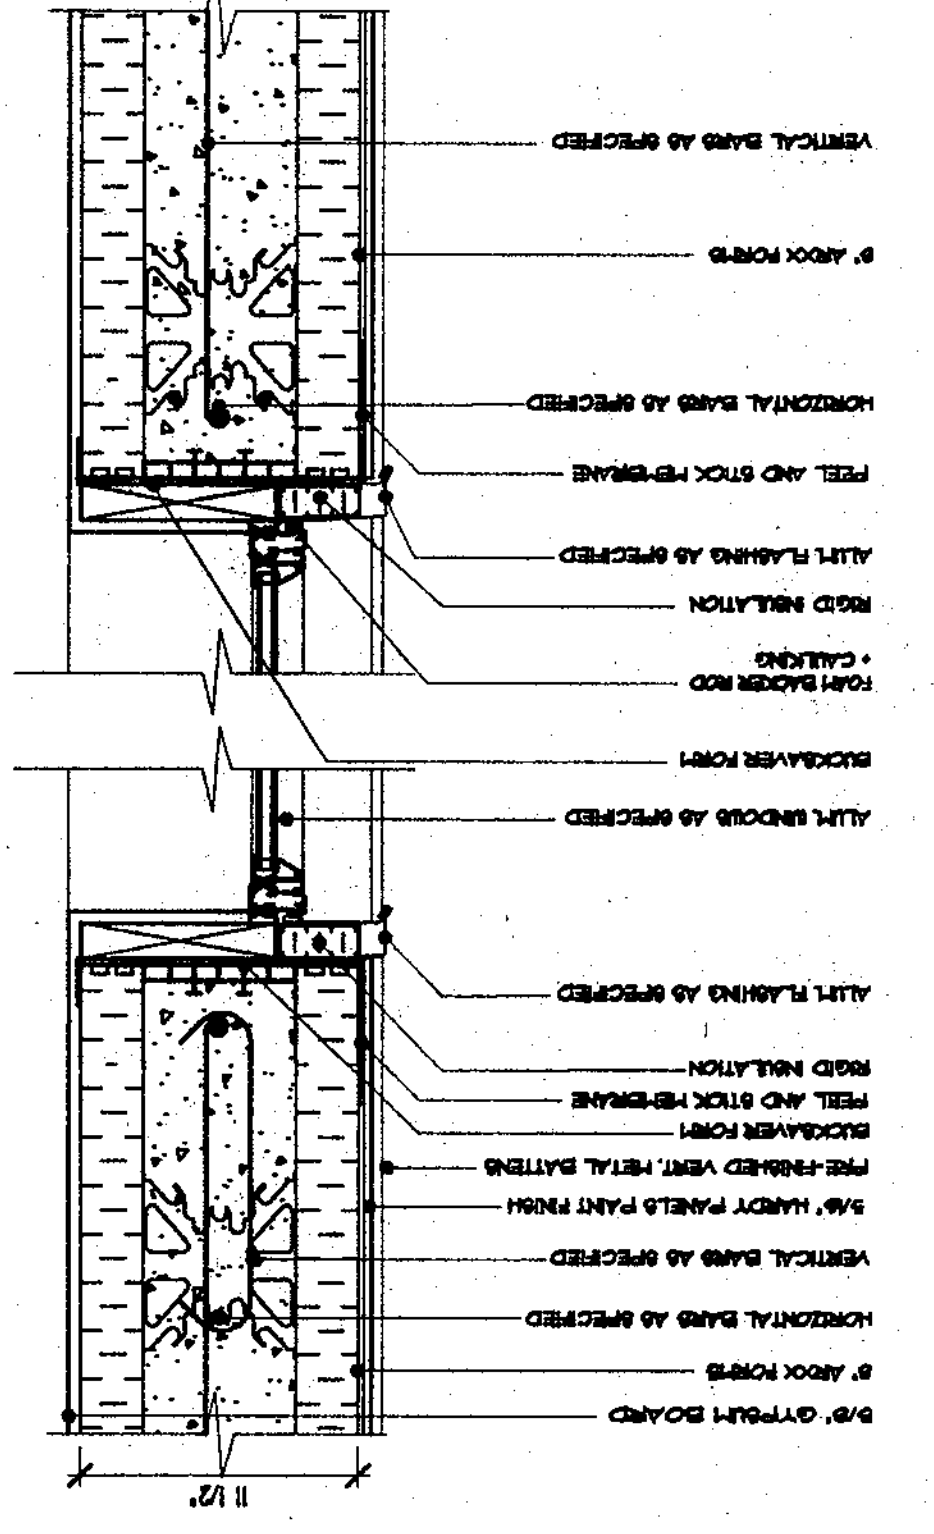


5
8' FORMS
WINDOW JAMB
Scale 1-1/2" = 1'-0"

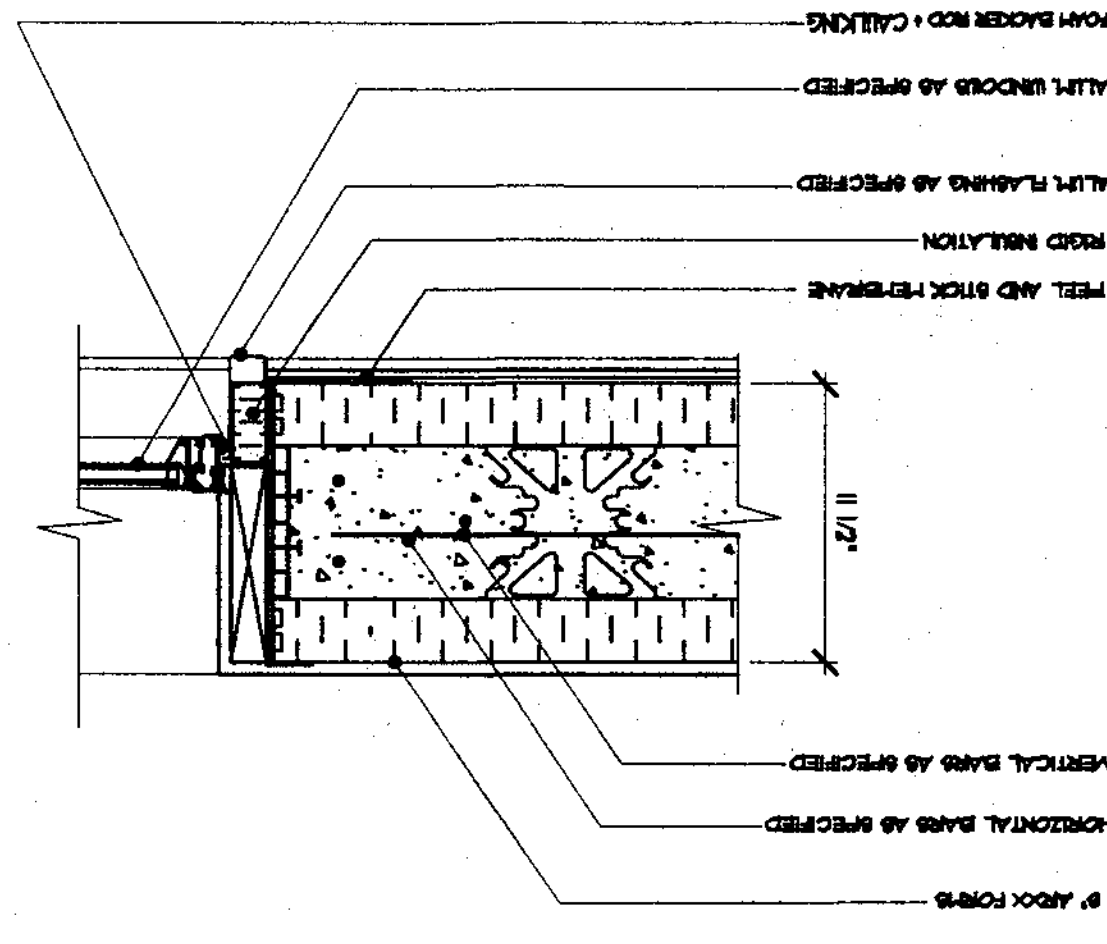


8
8' FORMS
PITCHED ROOF SOFFIT DETAIL
Scale 1-1/2" = 1'-0"

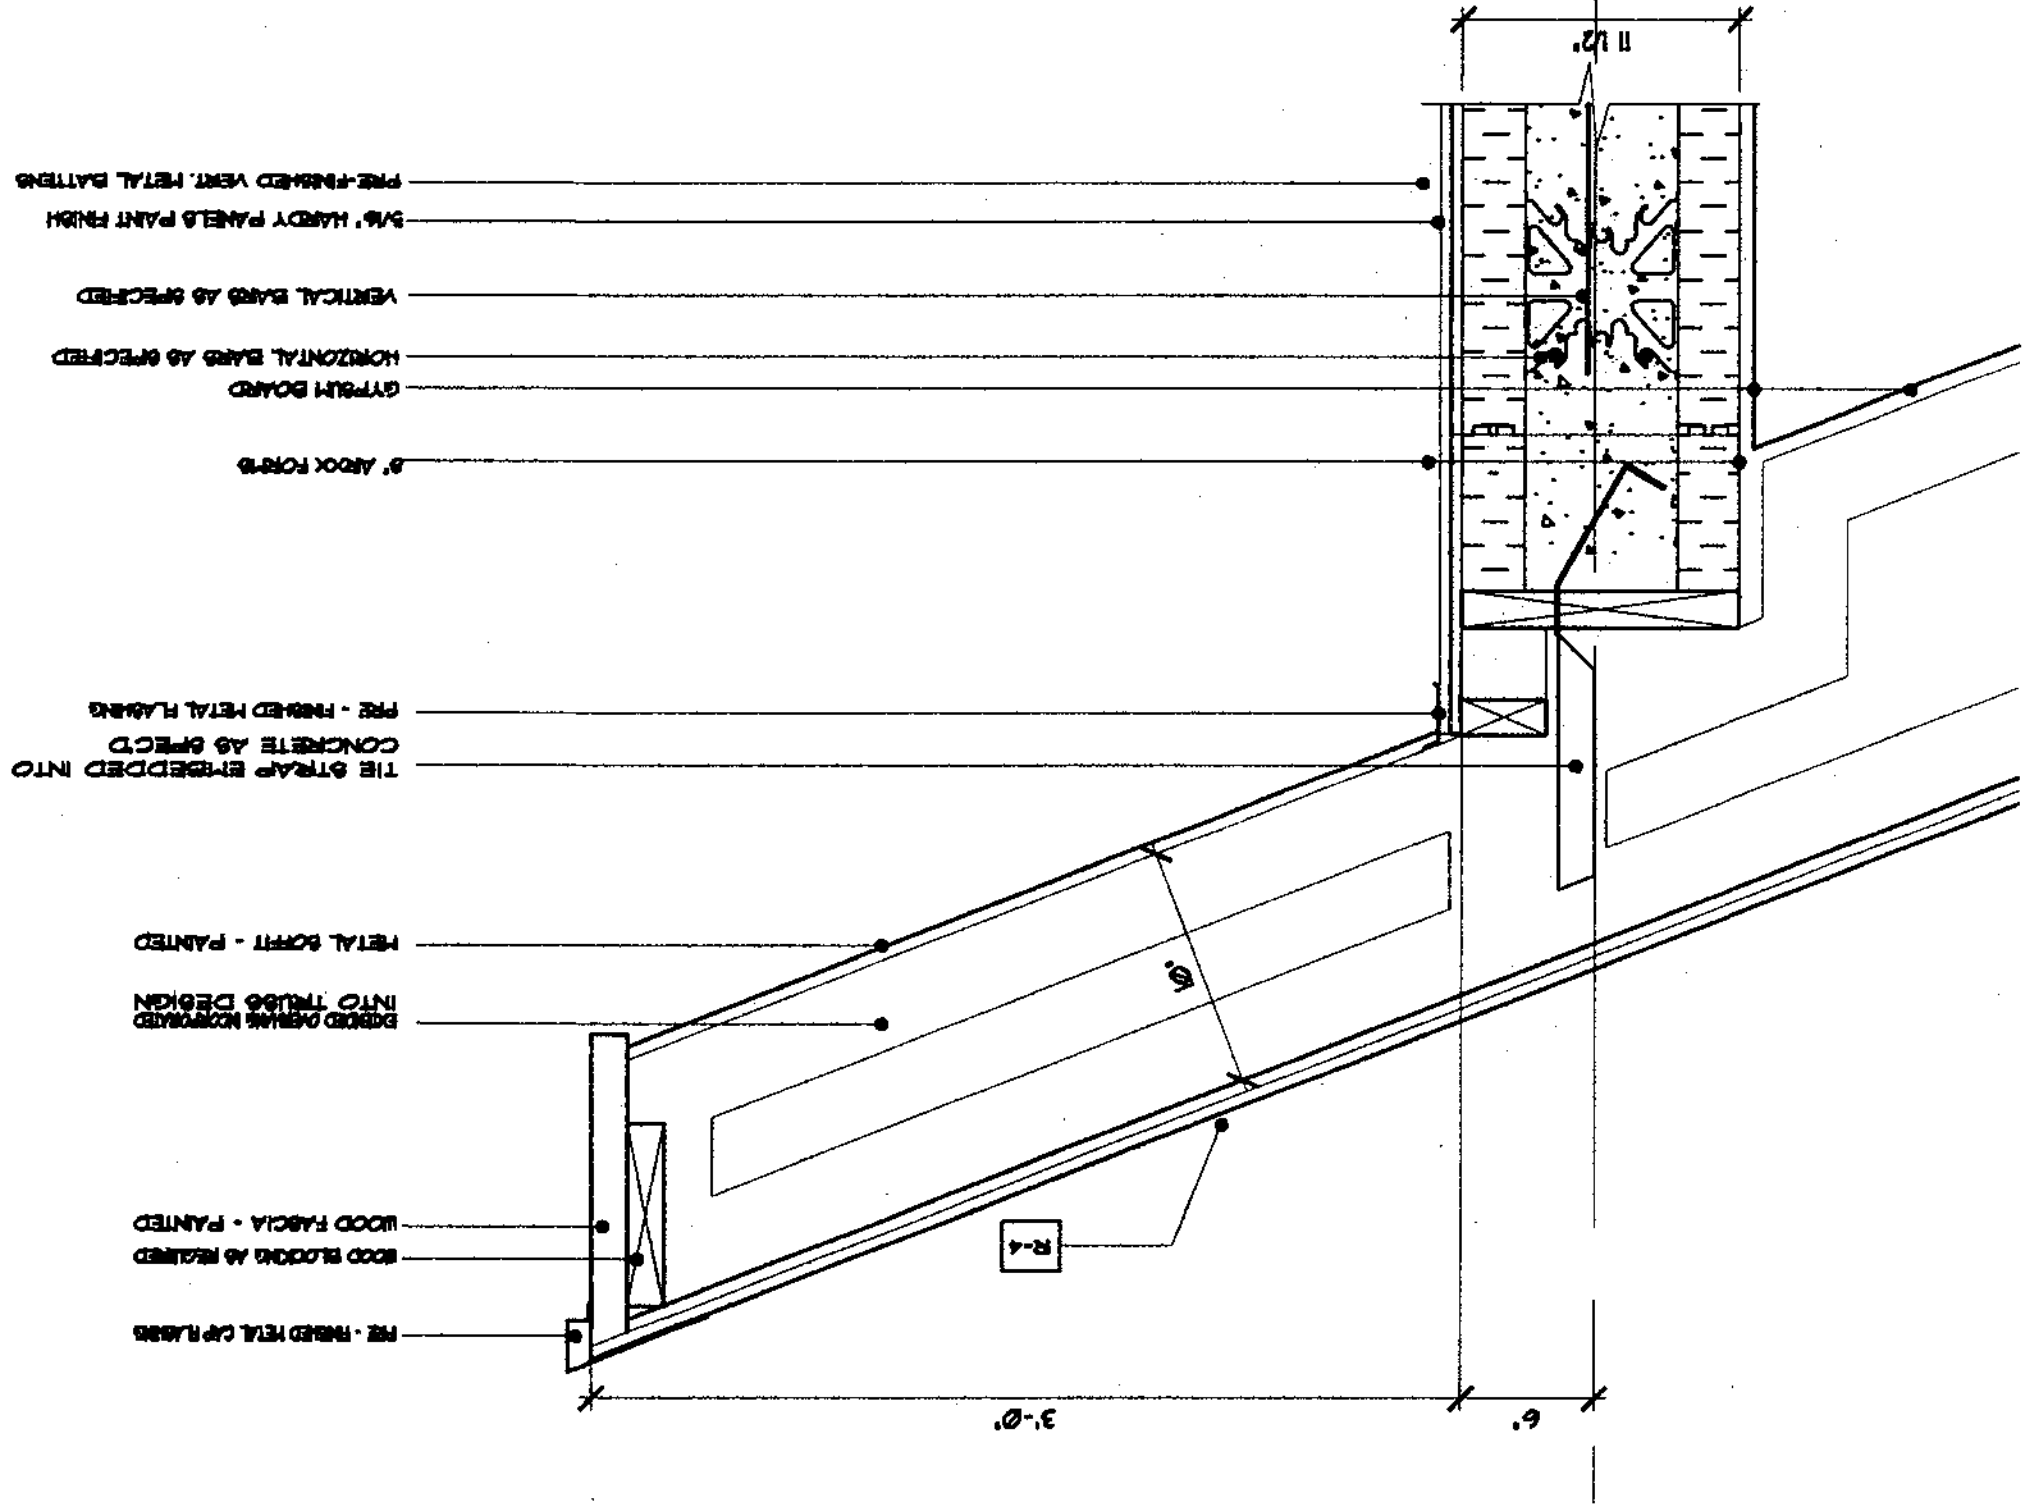


9
8' FORMS
PARAPET DETAIL
Scale 1-1/2" = 1'-0"

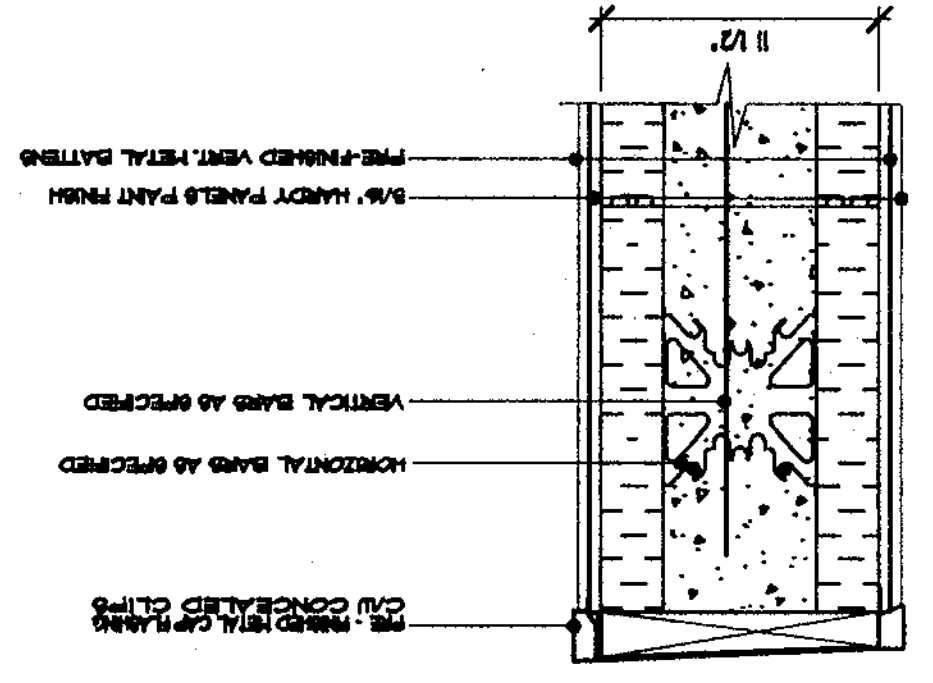


6
8' FORMS
EXIT DOOR HEAD & SILL
Scale 1-1/2" = 1'-0"

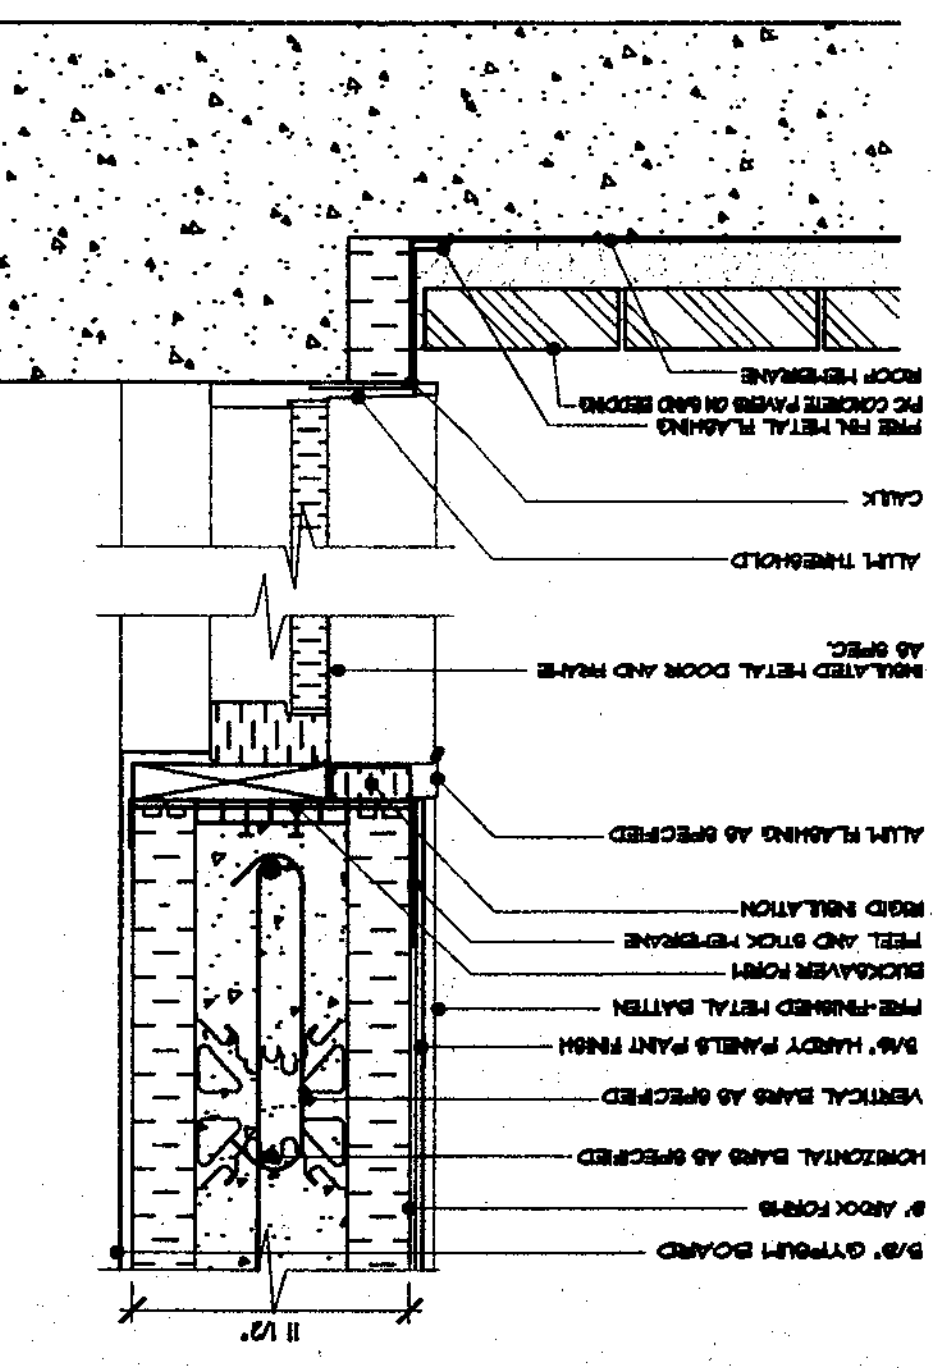


1
8' FORMS
EXIT DOOR JAMB
Scale 1-1/2" = 1'-0"

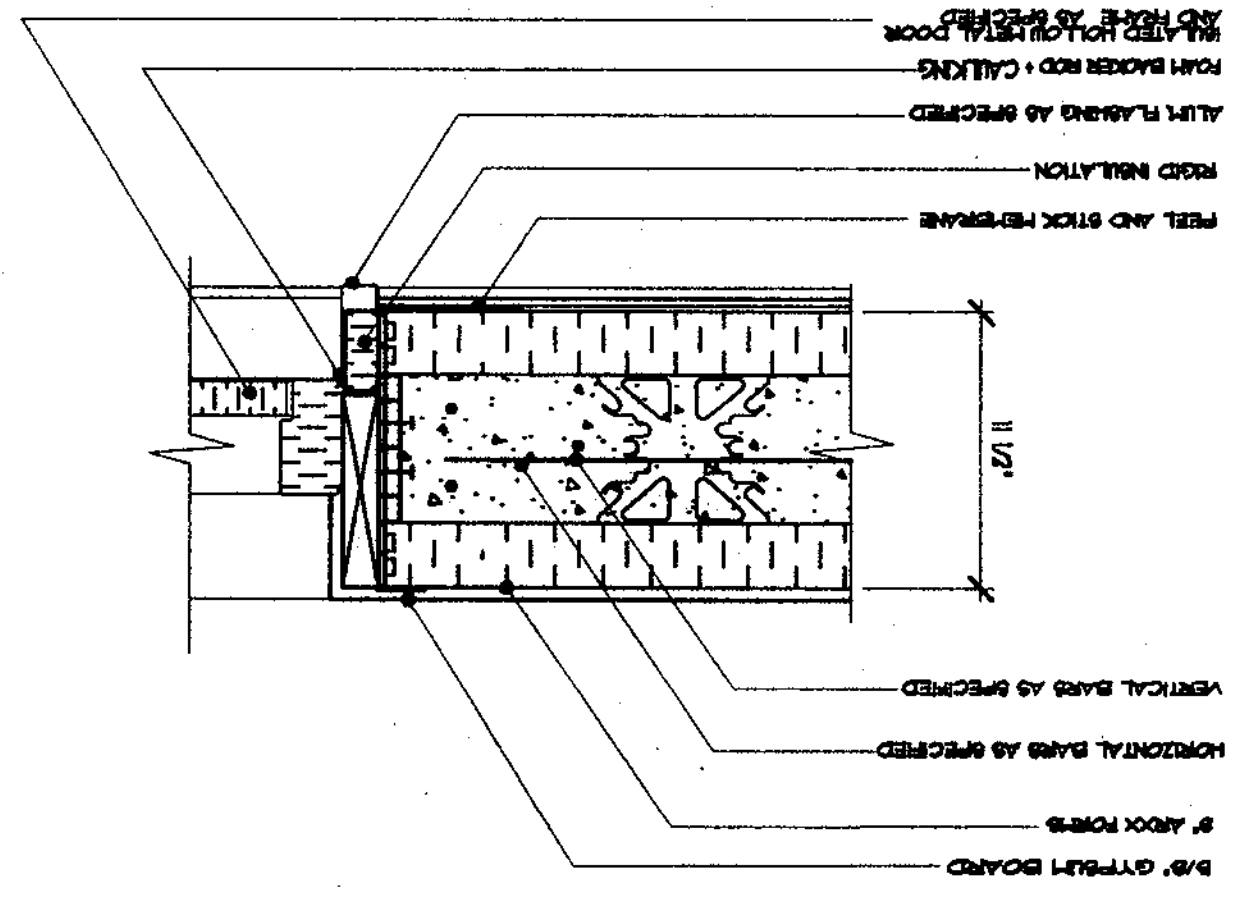

3
8' FORMS
VERTICAL CONSTRUCTION JOINT
Scale 1" = 1'-0"

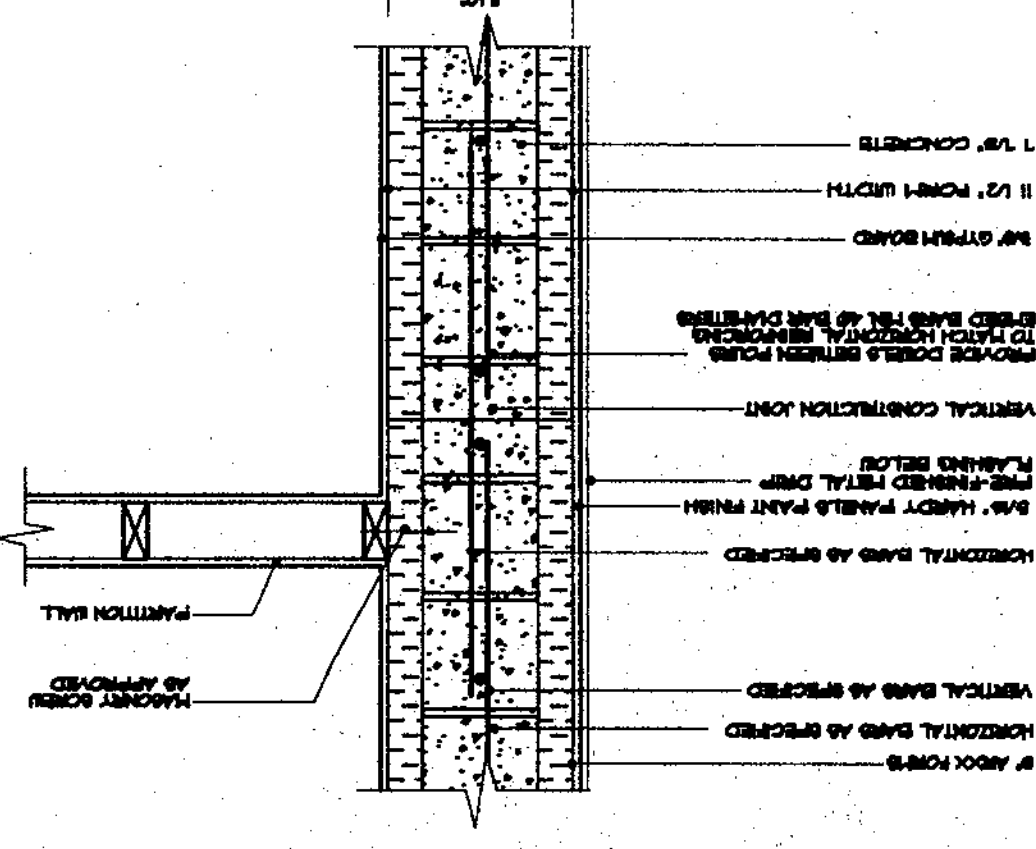

2
8' FORMS
TEE WALL
Scale 1" = 1'-0"

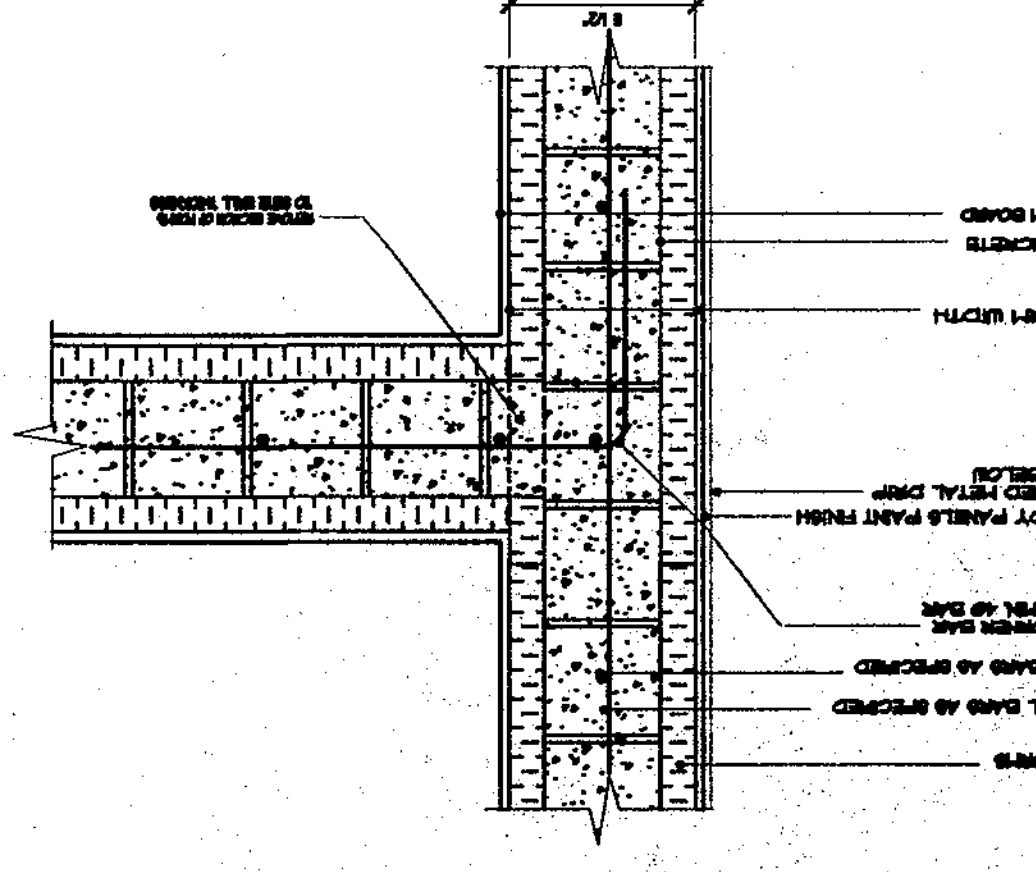

1
8' FORMS
90 DEGREE CORNER
Scale 1" = 1'-0"

