


E-2

DRAWING NO.	2301-03
PROJECT NO.	LB
DRAWN	CHECKED
DATE	3/32/03
SCALE	SEPTEMBER 2003


ELECTRICAL

PROPOSED MULTI
FAMILY RESIDENTIAL
DEVELOPMENT
WILSON ST, VICTORIA

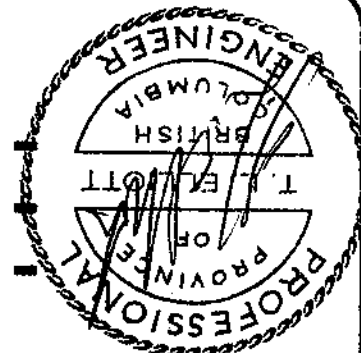

TL ELLIOTT & ASSOCIATES LTD.
ELECTRICAL ENGINEERING
8004 LAITZVILLE RD. LAITZVILLE, B.C. V0R 2H0
PH. (250) 390-3379 FAX. (250) 390-3736
EMAIL: h.e.elliott@telco.bc.ca

NO.	REVISION	DATE
1	BUILDING PERMIT ISSUE	NOV 10/03

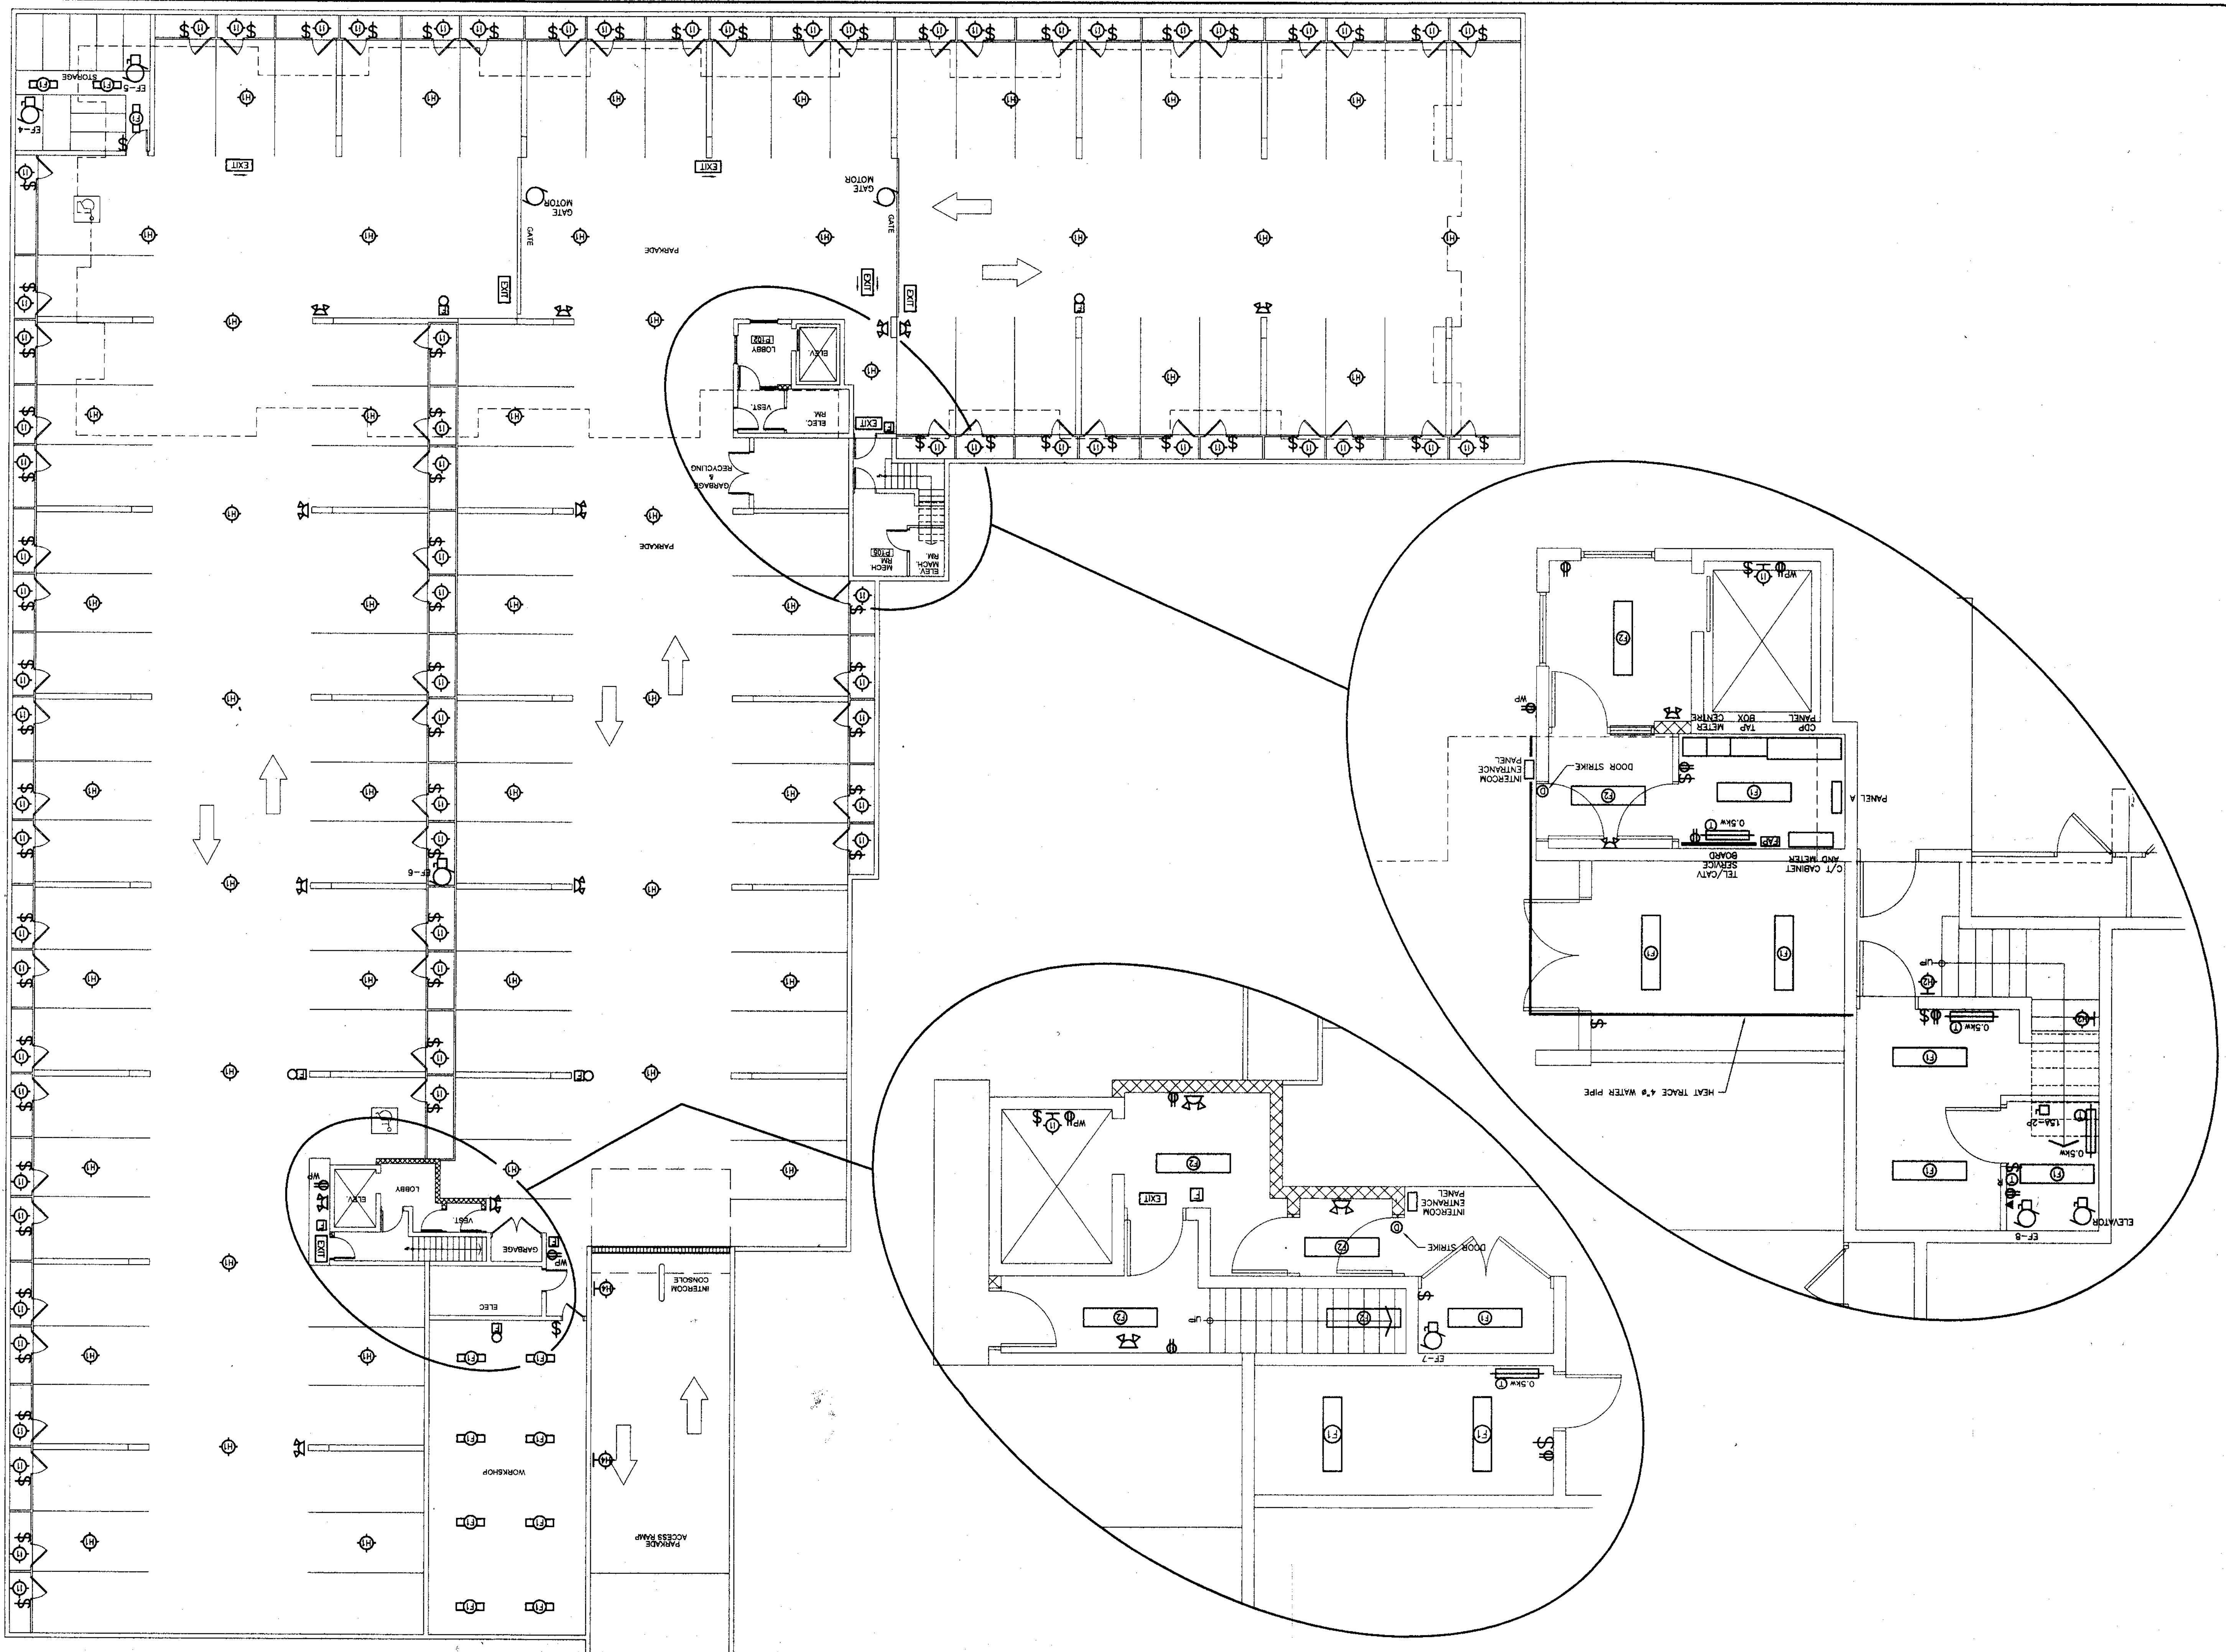

NOTES