

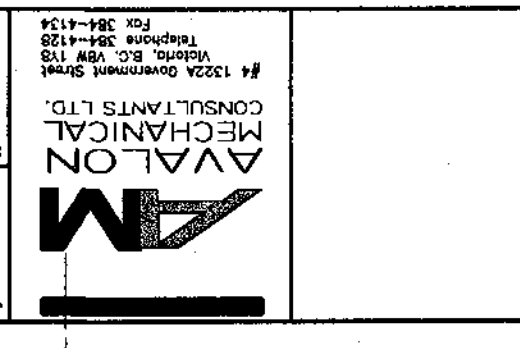


M-8	JOB NO.:	203079
	DATE (ISSUED):	26MAY03
8 OF 10	DESIGNED BY:	M.D.
	DRAWN BY:	C.P.
SCALE:		AS NOTED
SHEET TITLE:		WILSON MANOR
PROJECT:		109 WILSON ST., VICTORIA, B.C.
JOB MAKE:		HVAC
FIRST FLOOR & MEZZANINE PLAN		

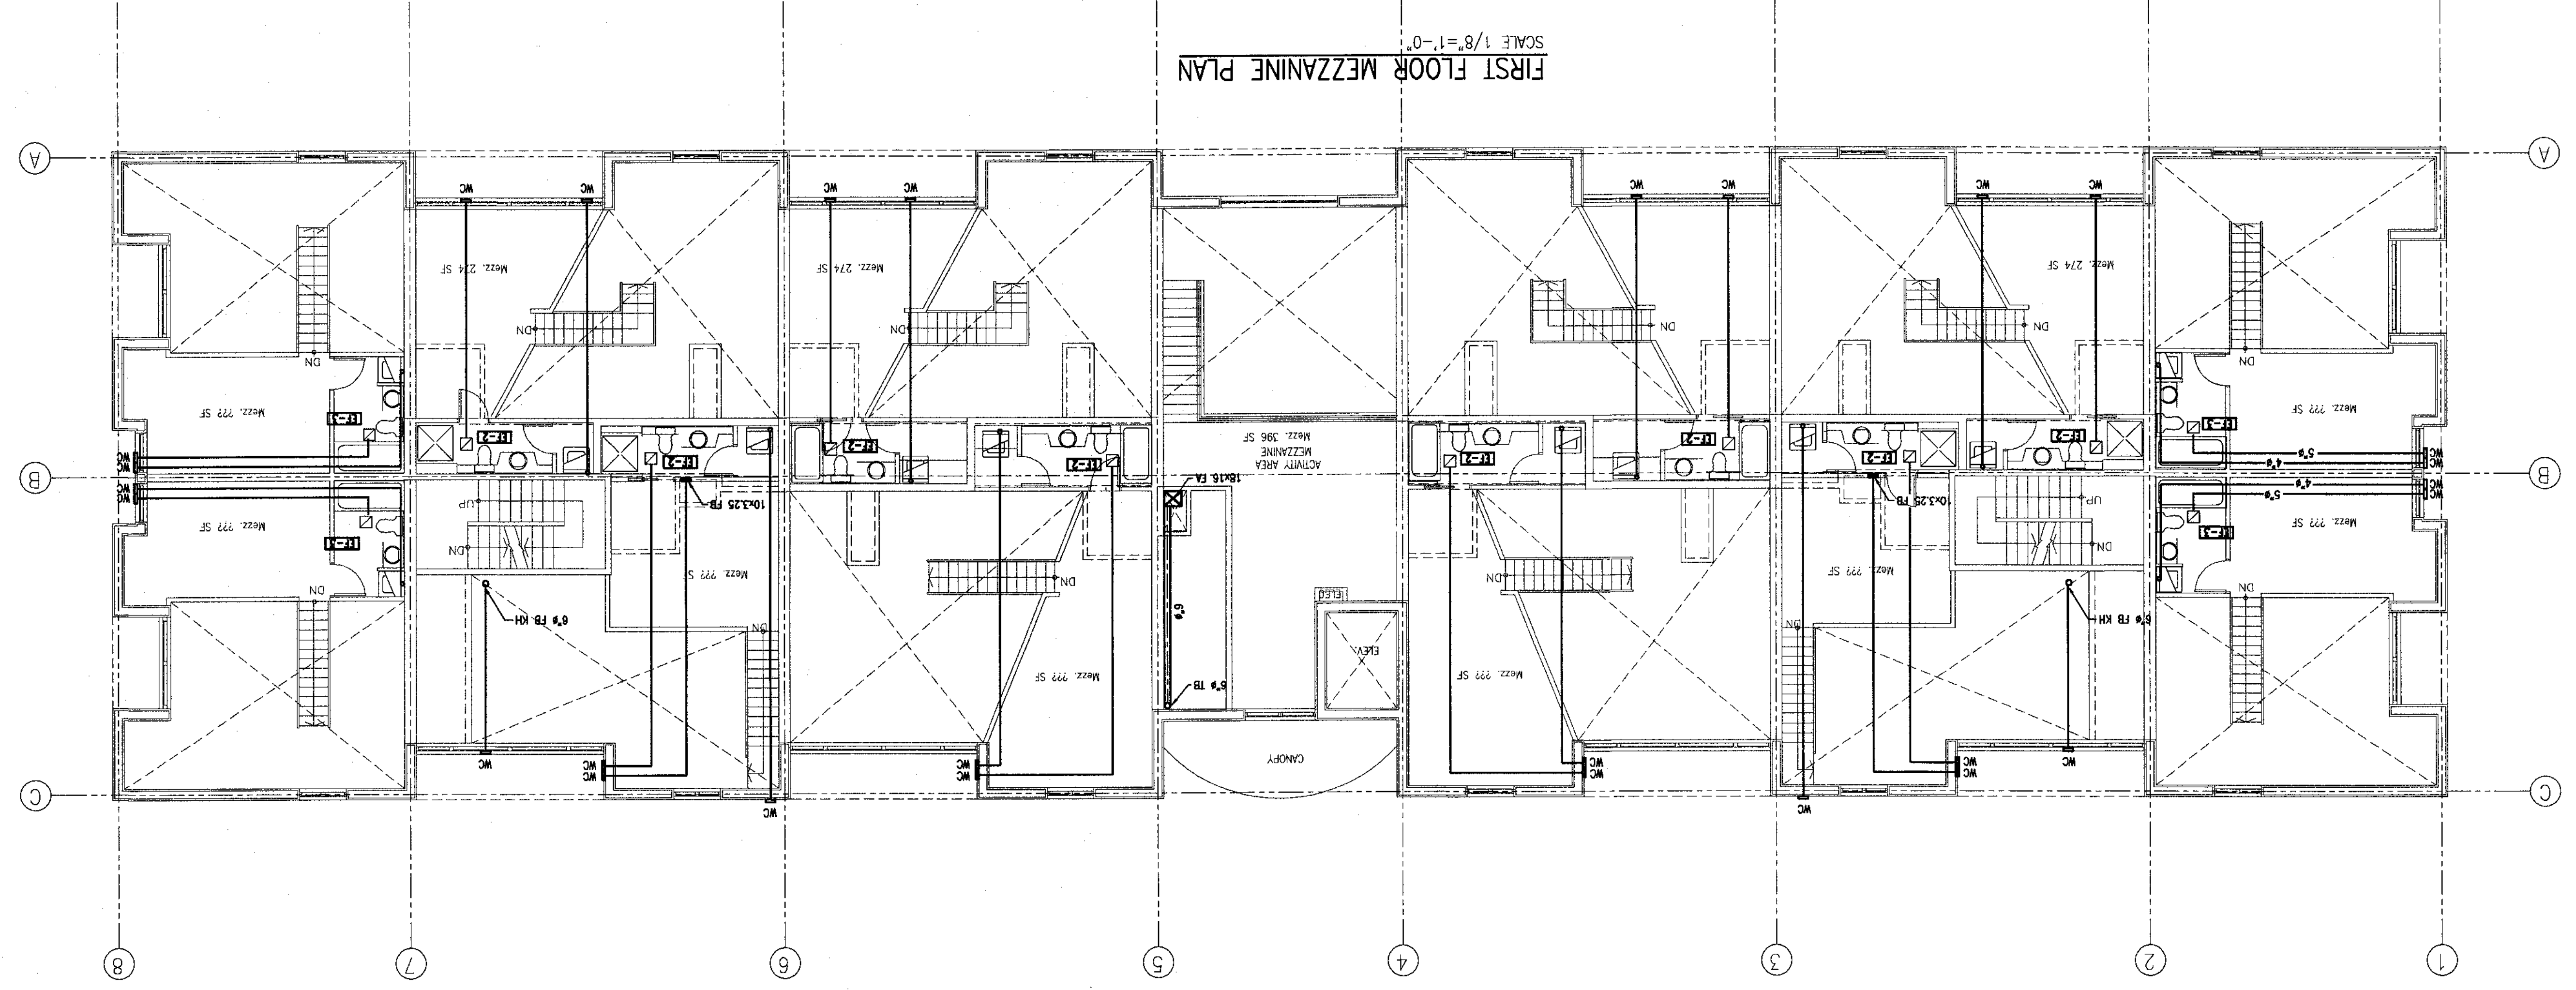

NO.	DATE (ISSUED)	DESCRIPTION
1	04NOV03	ISSUED FOR BUILDING PERMIT

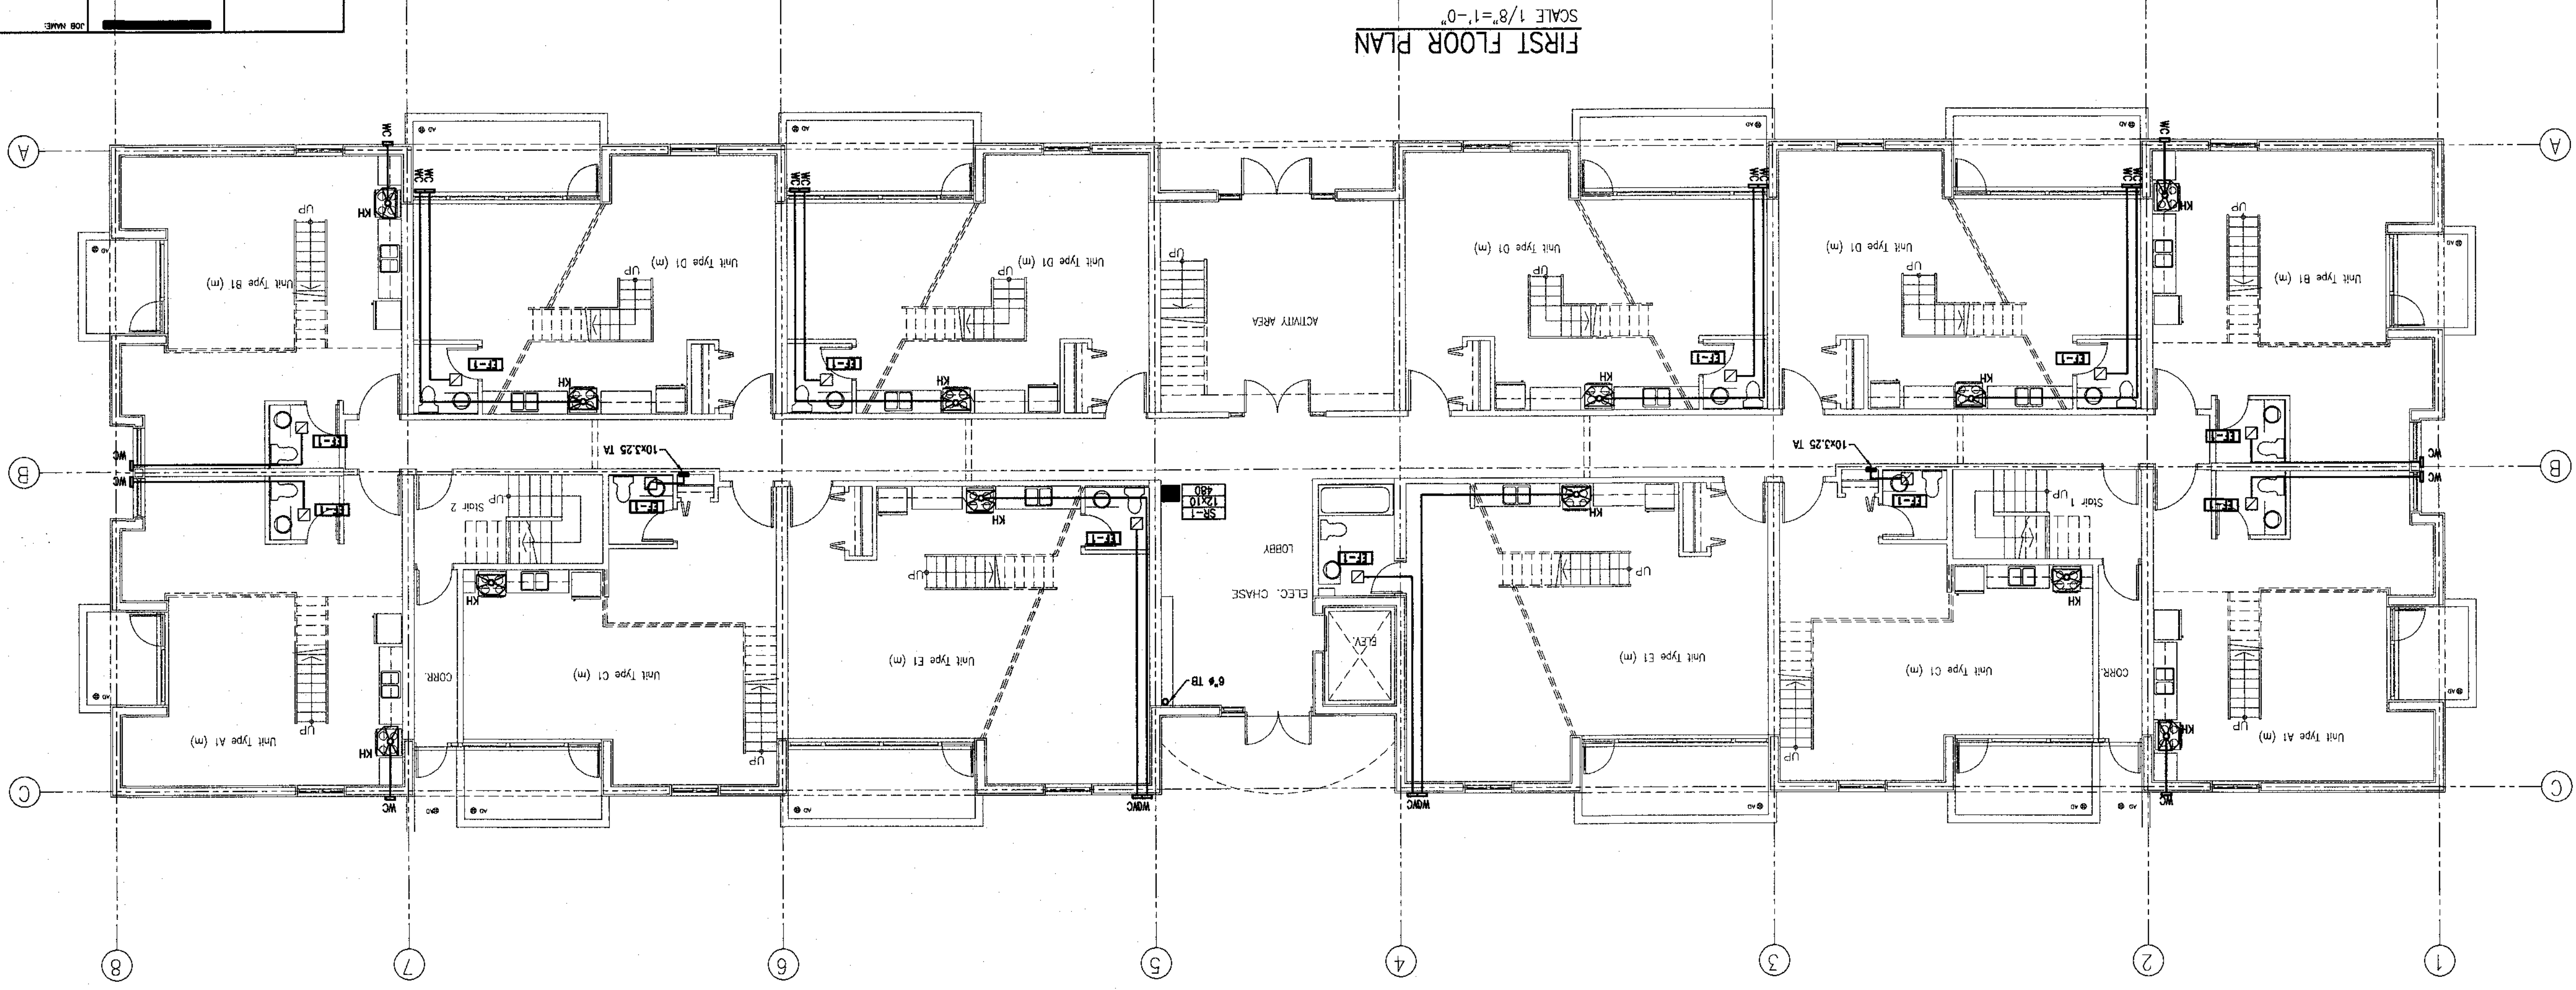

- NOTE:**
1. ALL KITCHEN EXHAUST DUCTS = 6".
  2. ALL WASHROOM EXHAUST DUCTS EF-1 = 4".
  3. ALL WASHROOM EXHAUST DUCTS EF-2 = 5".
  4. ALL WASHROOM EXHAUST DUCTS EF-3 = 5".
  5. ALL DRYER EXHAUST DUCTS = 4".

- LEGEND**
- RECTANGULAR DUCT
  - ROUND SOLID DUCT
  - ROUND SOLID DUCT
  - ACUSTICALLY LINED DUCT
  - SENSOR
  - SR-1 LABEL
  - SIZE 200
  - CFM
  - EXHAUST FAN
  - EG EXHAUST GRILLE
  - FA FROM ABOVE
  - FB FROM BELOW
  - FD FIRE DAMPER
  - HPU HALLWAY PRESSURIZATION UNIT
  - TA TO ABOVE
  - TB TO BELOW
  - SC SOFFIT CAP
  - WC WALL CAP