


M-3	JOB NO.	203079
	DATE	15 OCT 03
3 OF 11	APPROVED BY	M.D.
	DESIGNED BY	J.E.
SCALE		AS NOTED
THE WING 109 WILSON ST., VICTORIA, B.C. NORTH PLUMBING NORTH PARKING PLAN		
000 MECHANICAL CONSULTANTS LTD. 1525 GERRARD ST. E. TORONTO, ONT. M9W 1Z8 TEL: 416-291-4124 FAX: 416-291-4124		
DEC 1 0 2003 PROFESSIONAL ENGINEER W. DEWING		

NO.	DATE (DDMMYY)	DESCRIPTION
1	04NOV03	ISSUED FOR BUILDING PERMIT

RECEIVED
 DEC 17 2003
 CITY OF VICTORIA
 PERMITS & DEVELOPMENT DEPARTMENT

NORTH PARKING PLAN
 SCALE 1/8"=1'-0"

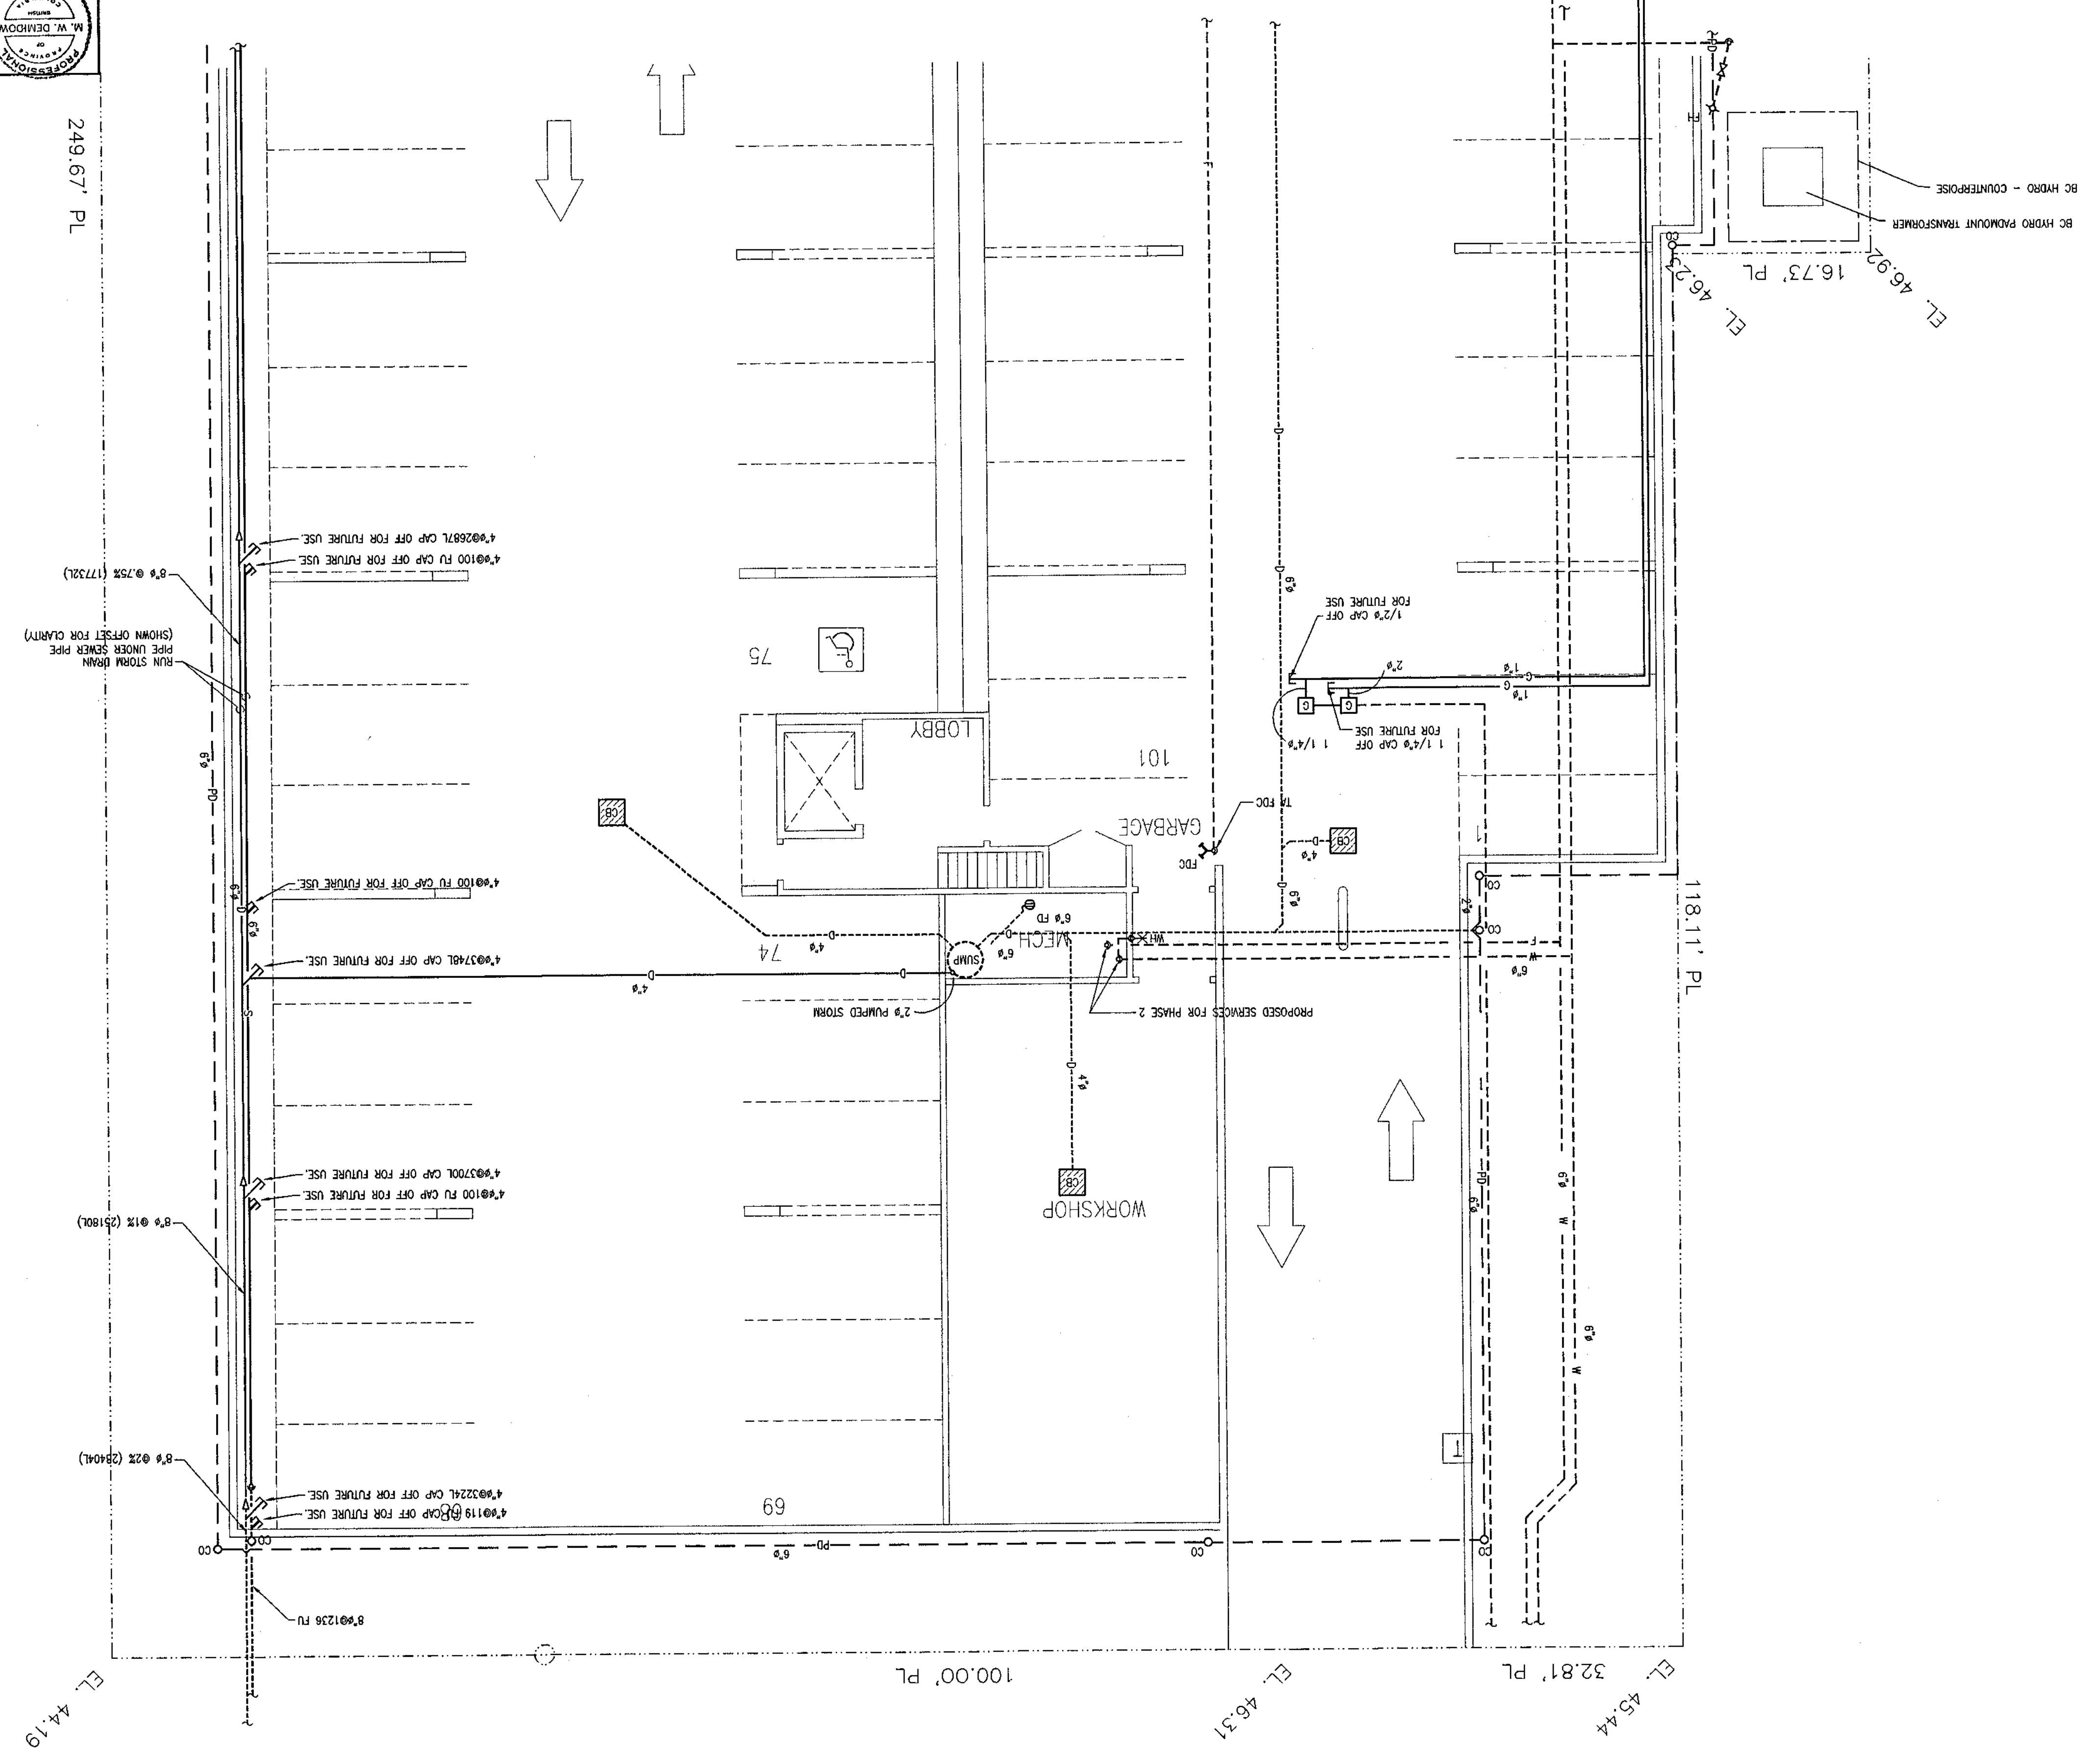

- LEGEND**
- V --- VENT (IN CEILING SPACE)
 - PD --- PERIMETER DRAIN (UNDERGROUND/FLOOR)
 - D --- DRAIN (ABOVE FLOOR)
 - D --- DRAIN (UNDERGROUND/FLOOR)
 - S --- SEWER (ABOVE FLOOR)
 - S --- SEWER (UNDERGROUND/FLOOR)
 - W --- WATER (ABOVE FLOOR)
 - W --- WATER (UNDERGROUND/FLOOR)
 - CB --- CATCH BASIN
 - CO --- CLEAN OUT
 - FU --- FIXTURE UNIT
 - WH --- WATER HYDRANT
 - FH --- FIRE HYDRANT

NOTES:

- SITE VERIFY EXISTING PIPING, EQUIPMENT, ETC.
- ALL 6" SEWER & STORM LINES ARE AT A MINIMUM 0.75% SLOPE, ALL 4" SEWER & STORM LINES ARE AT A MINIMUM 1% SLOPE, AND ALL 3" AND UNDER ARE AT A MINIMUM 2% SLOPE UNLESS OTHERWISE INDICATED.
- ALL GAS LINES SCHEDULE 40 @ 2 PSIG +/- 1 PSIG AND @ 1/2" UNLESS OTHERWISE INDICATED.